

Sub (C) 3-7

DOOR SCHEDULE			
TYPE MARK	WIDTH	HEIGHT	SILL HEIGHT
D1	900	2100	0
D2	1200	2100	0
D3	750	2100	0
D4	1200	2700	0
D5	1500	2700	0
D6	1050	2100	0
FD1	900	1600	500
FD2	700	1600	500

WINDOW SCHEDULE			
TYPE MARK	WIDTH	HEIGHT	SILL HEIGHT
W1	800	750	2700
W2	800	1500	2700
W3	1800	900	1000
W4	750	1850	750
W5	750	1500	1200

CLUBHOUSE			
AREA DETAILS OF CLUBHOUSE - GROUND FLOOR			
LENGTH	BREADTH	NUMBER	AREA (sqm)
1	10.500	X	17.400
2	8.240	X	24.800
3	4.840	X	25.400
4	11.700	X	2.000
5	11.550	X	8.500
6	12.490	X	7.900
7	12.300	X	8.400
8	1.810	X	8.250
9	4.900	X	0.600
10	2.890	X	8.400
Total Area			958.111

DEDUCTIONS			
LENGTH	BREADTH	NUMBER	AREA (sqm)
X1	0.590	X	1.000
X2	1.850	X	1.800
X3	0.600	X	0.300
X4	1.050	X	0.750
X5	1.050	X	0.580
Total Area to be deducted			5.497


AREA OF CLUBHOUSE - GROUND FLOOR			
LENGTH	BREADTH	NUMBER	AREA (sqm)
(I)			(I)
			958.111
			5.500
Total Area			962.614 Sqm

GROUND COVERAGE			
LENGTH	BREADTH	NUMBER	AREA (sqm)
			952.614 Sqm
Total Area			913.612


AREA DETAILS OF CLUBHOUSE - FIRST FLOOR			
LENGTH	BREADTH	NUMBER	AREA (sqm)
11	0.340	X	7.220
12	18.740	X	17.400
13	16.410	X	18.000
14	25.640	X	7.220
15	12.450	X	8.400
Total Area			54.276

DEDUCTIONS			
LENGTH	BREADTH	NUMBER	AREA (sqm)
X1	0.590	X	1.000
X2	1.850	X	1.800
X3	0.600	X	0.300
X4	1.050	X	0.750
X5	0.469	X	6.700
X6	6.977	X	6.700
X7	18.400	X	17.000
Total Area to be deducted			366.005

AREA OF CLUBHOUSE - FIRST FLOOR			
LENGTH	BREADTH	NUMBER	AREA (sqm)
(II)			(II)
			913.612
			366.005
Total Area			547.607 Sqm

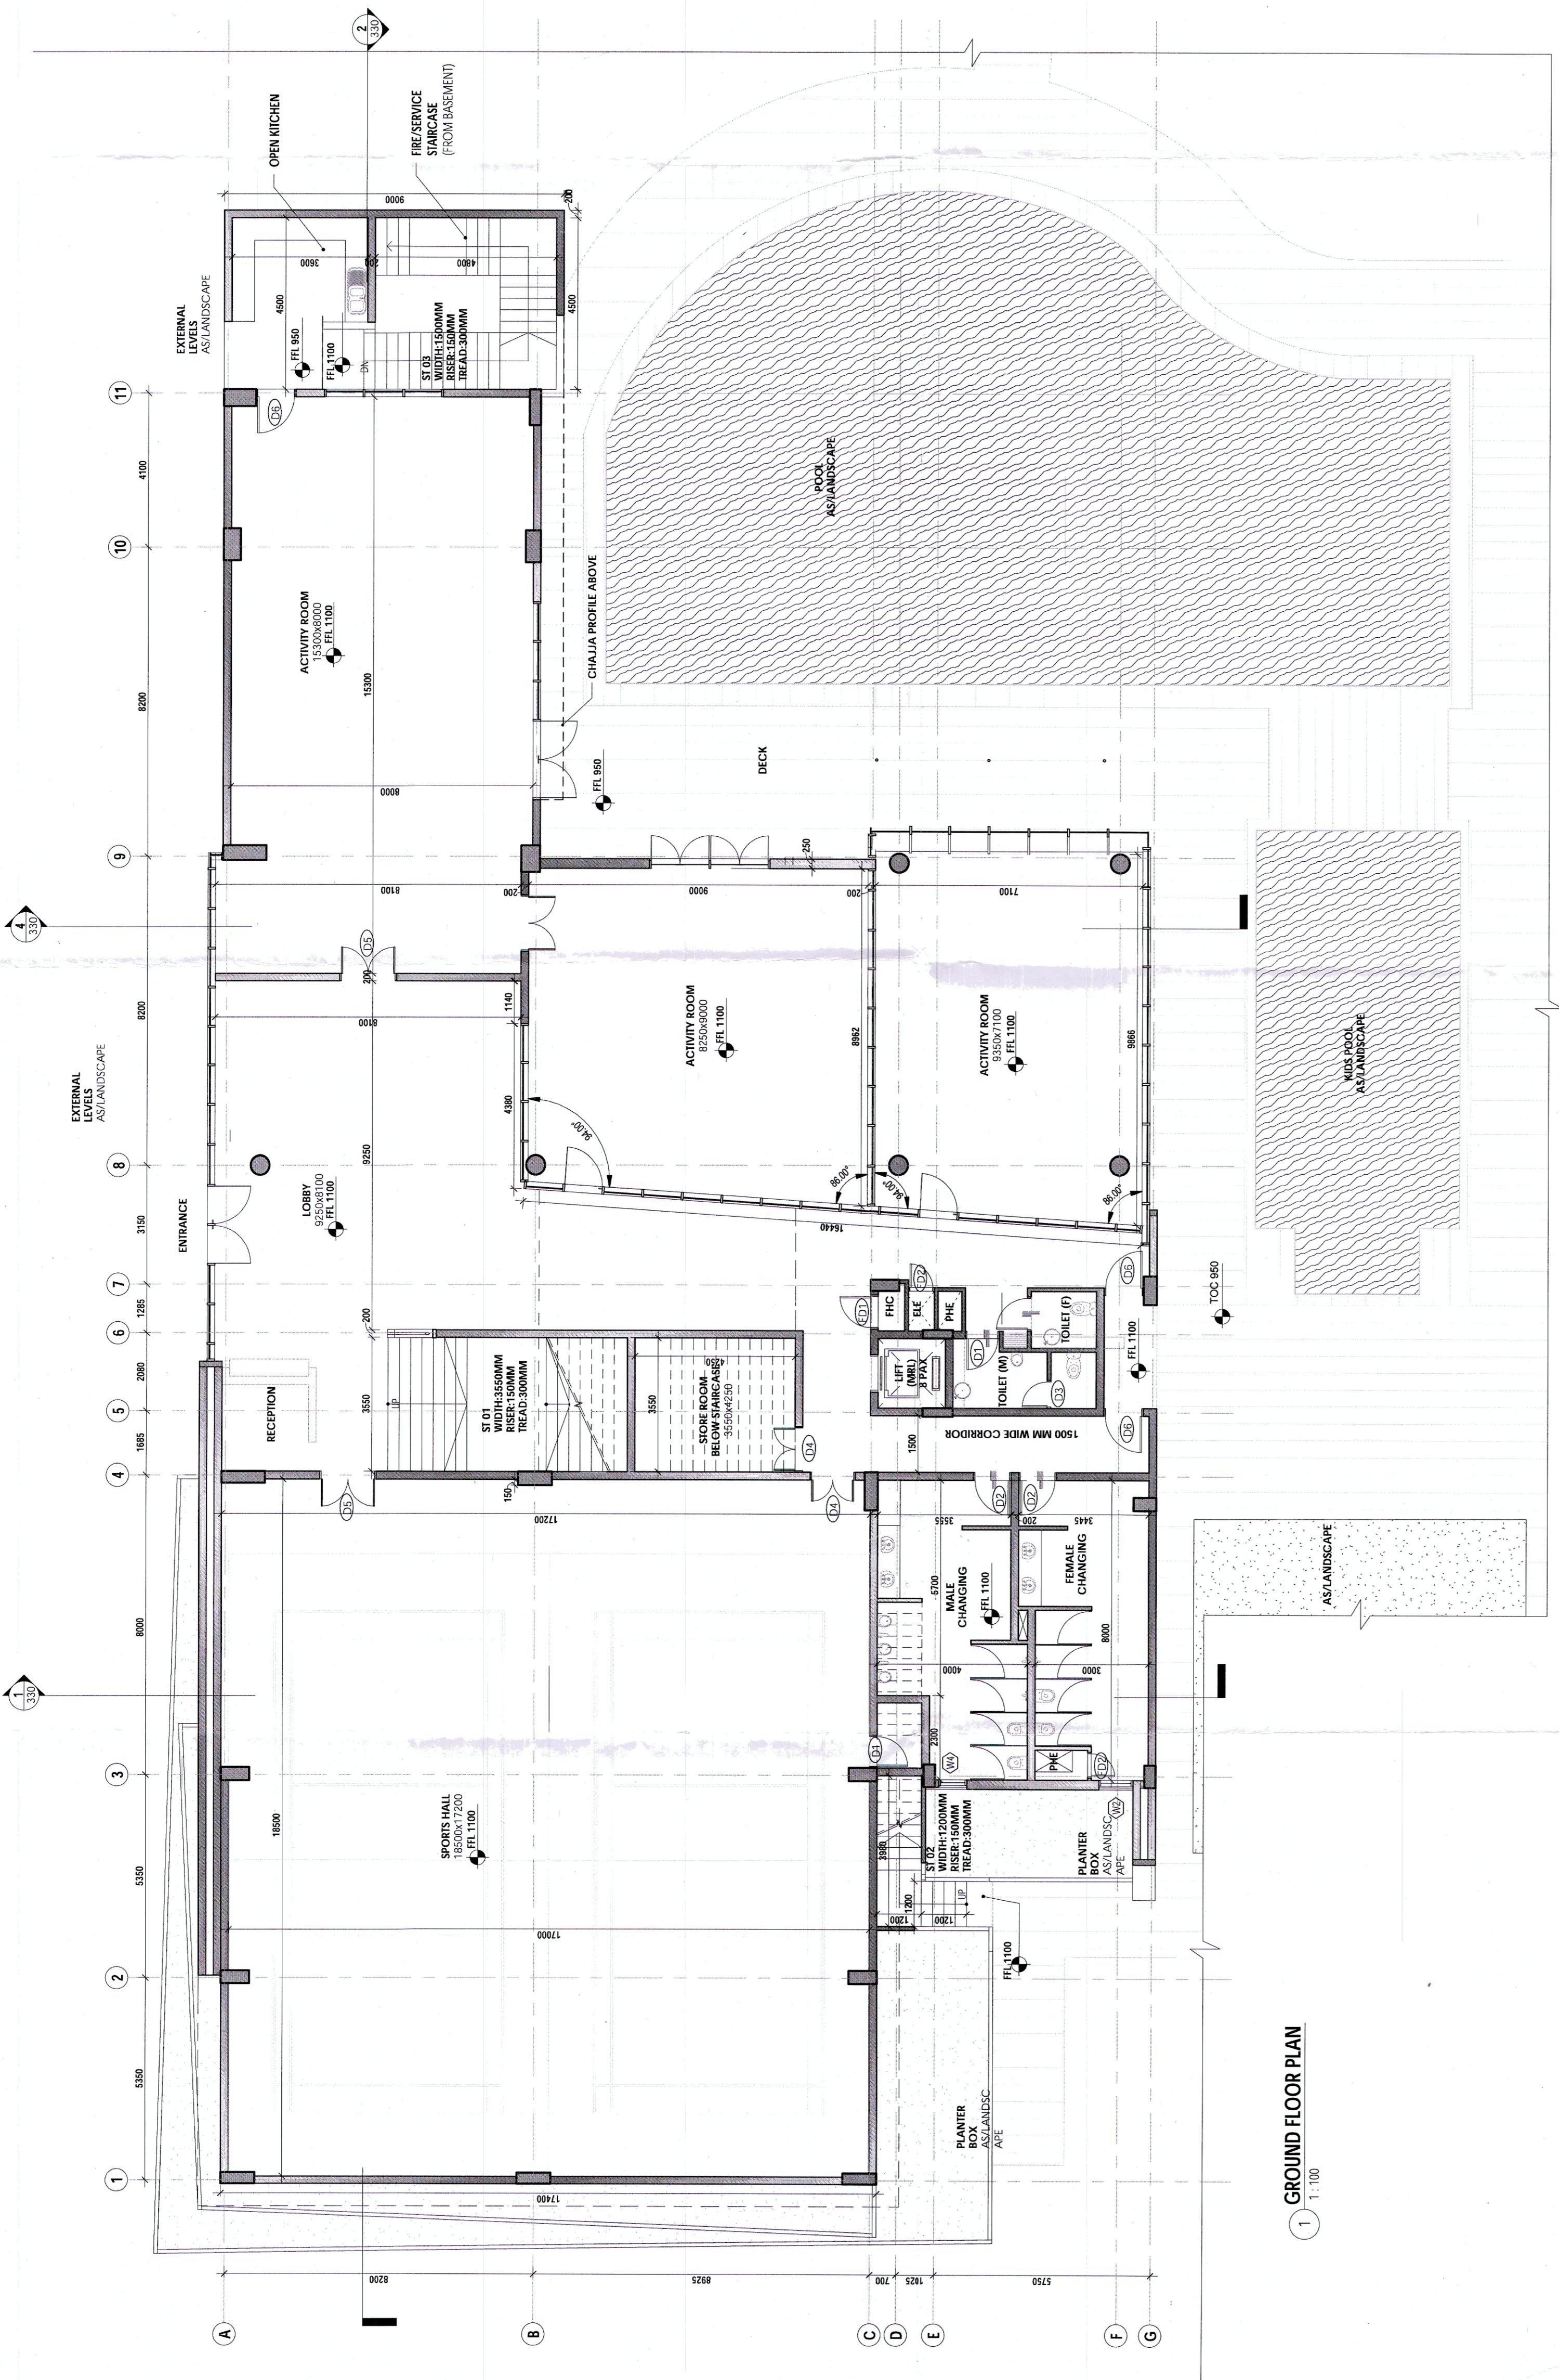

1 GROUND FLOOR PLAN
1:100

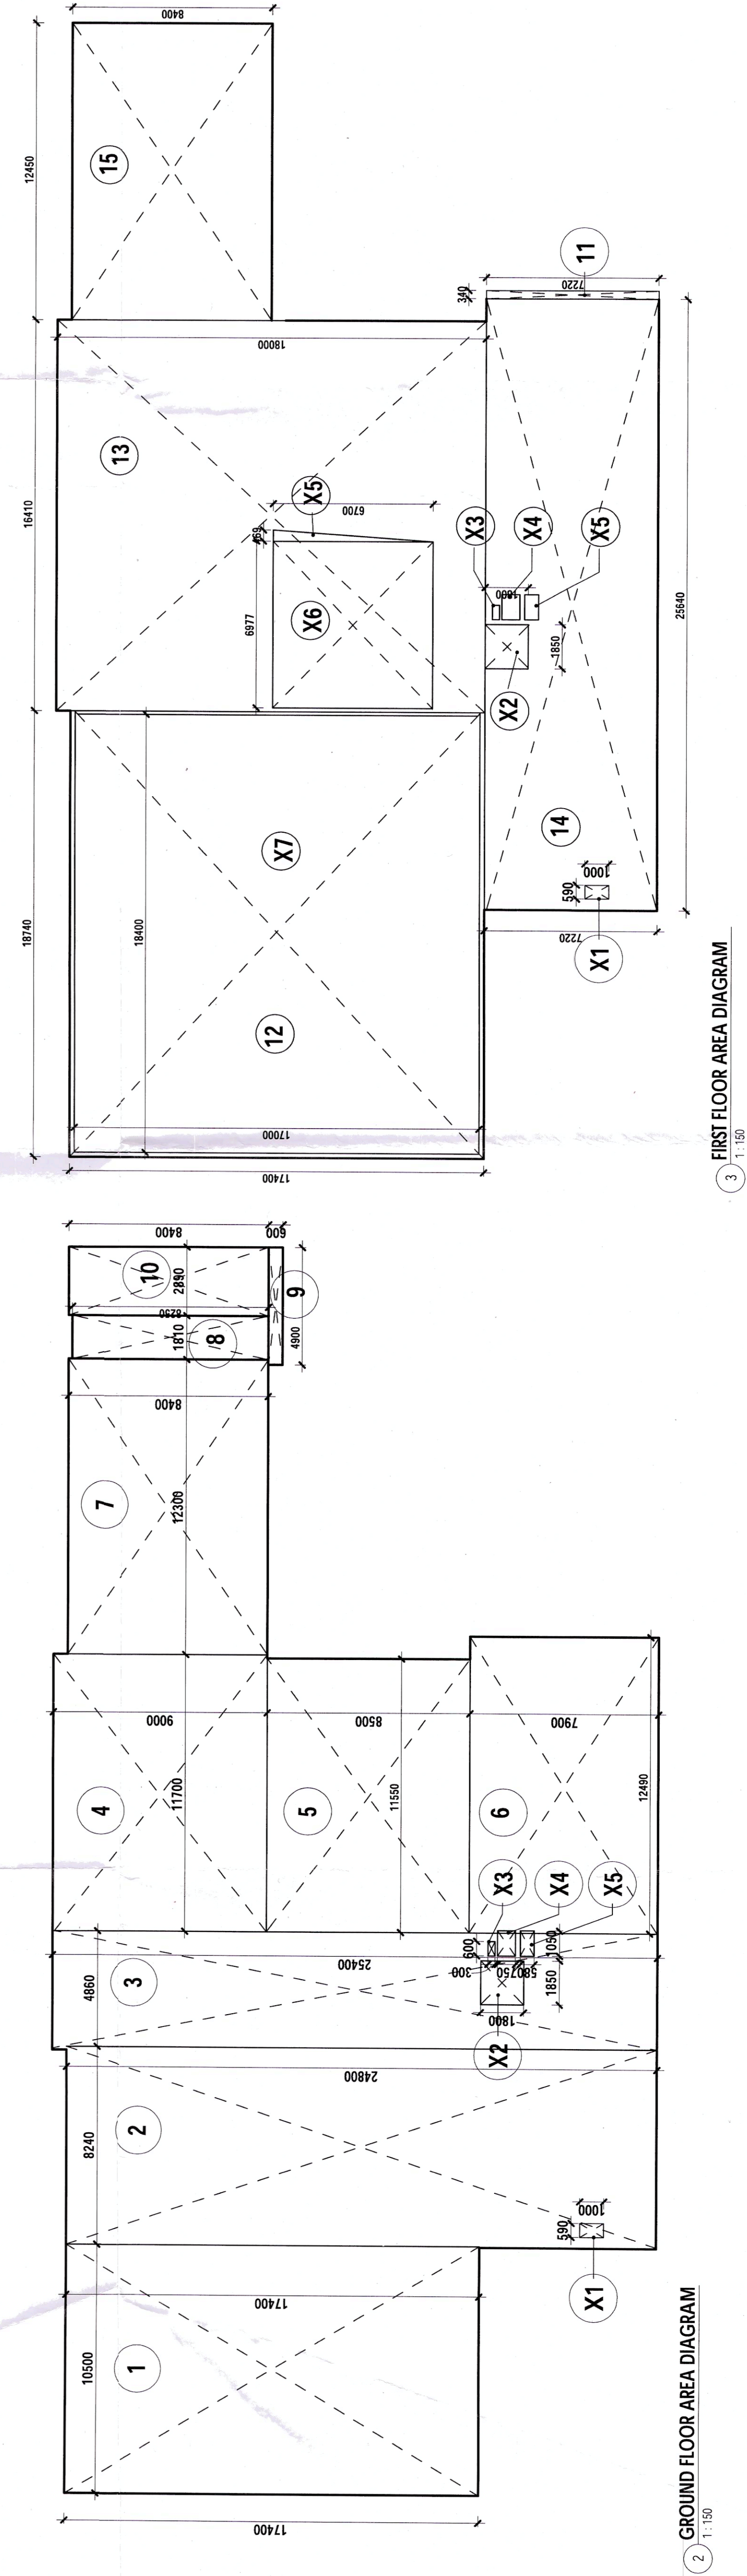

2 GROUND FLOOR AREA DIAGRAM
1:100

3 FIRST FLOOR AREA DIAGRAM
1:100

Client: Ashiana Housing Limited
 Architect: BIAS
 Project: Community Building Ground Floor
 Date: 14/07/2019
 Drawing No: 141

Project Address: Sector 25, Gurgaon, Haryana
 Client Signature: Ashwini Parashar
 Architect Signature: Ashwini Parashar
 Scale: As shown
 Date: 14/07/2019

Project Name: Community Building Ground Floor
 Plot No: 141
 Area: 1.41 Hectares
 Date: 14/07/2019

Project Address: Sector 25, Gurgaon, Haryana
 Client Signature: Ashwini Parashar
 Architect Signature: Ashwini Parashar
 Scale: As shown
 Date: 14/07/2019

Project Name: Community Building Ground Floor
 Plot No: 141
 Area: 1.41 Hectares
 Date: 14/07/2019