
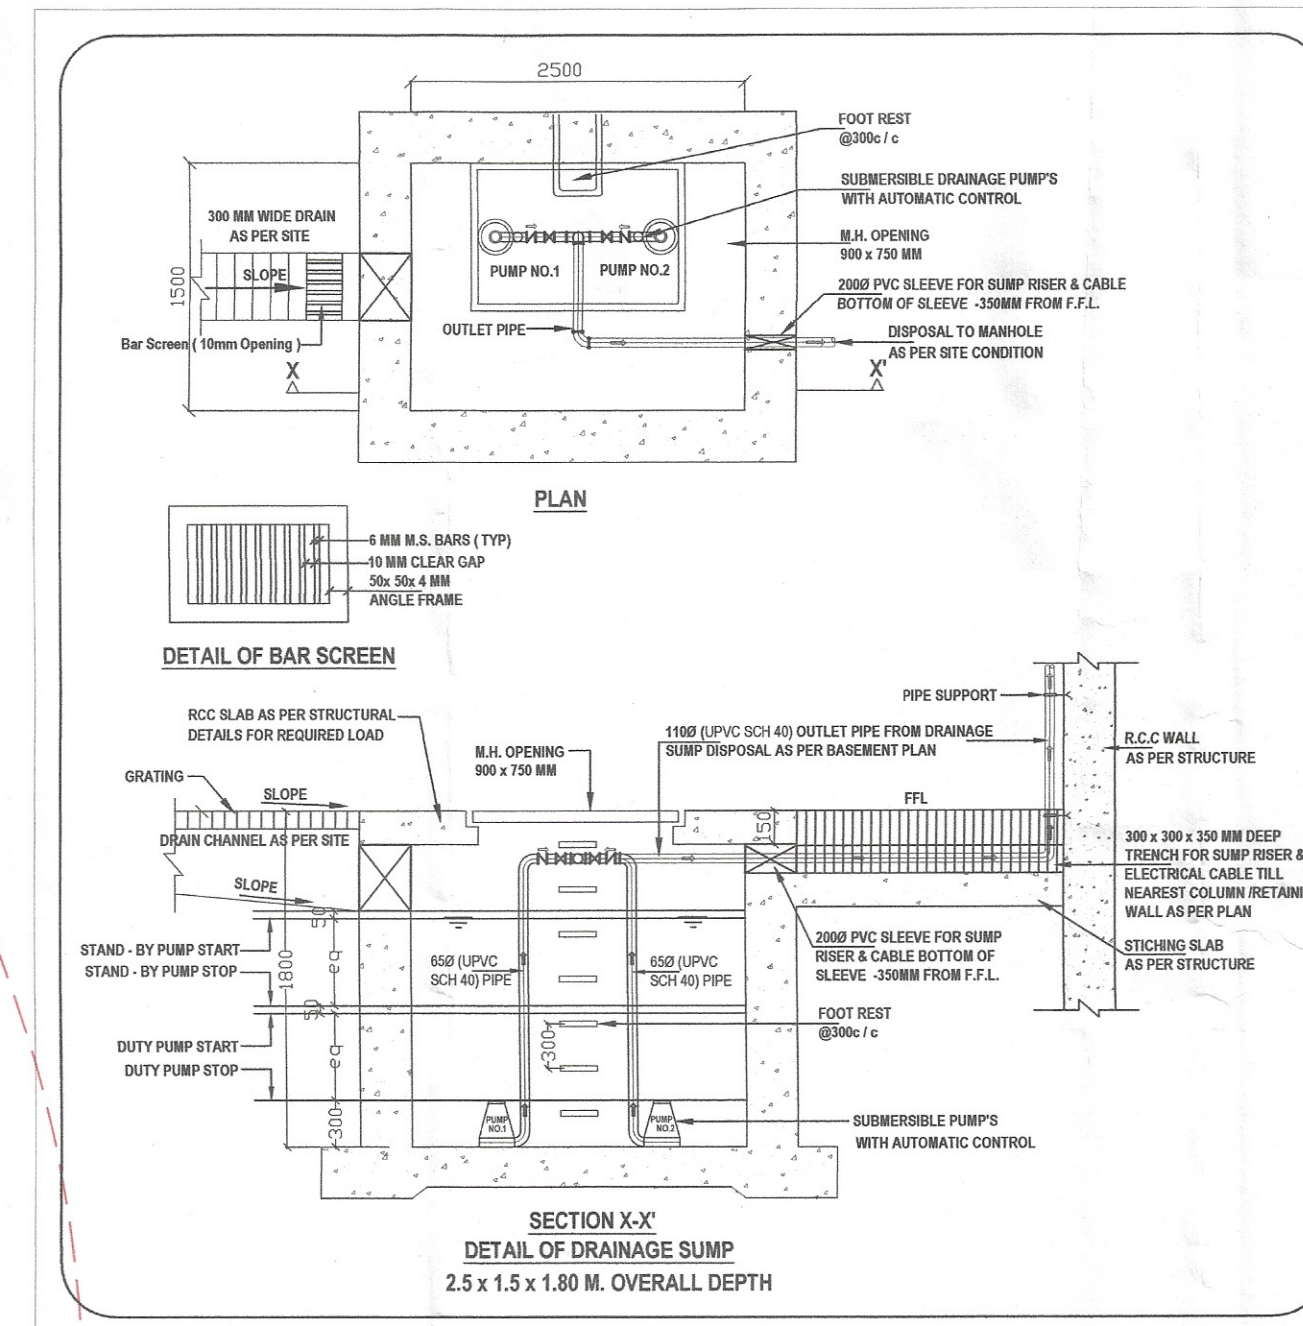


Superintending Engineer (HQ)
for Chief Engineer-I
HSVP, Ranchkula

S.NO.	DOOR TAG	DOOR SIZE	SILL LVL.	LINTEL LVL.
1.	FD	1200X2100	-	2100
2.	FD1	900X2100	-	2100
3.	FD2	1500X2100	-	2100
4.	FD3	2500X2100	-	2100
5.	D1	600X2100	-	2100


TO BE READ WITH THIS OFFICE
MEMO NO.:
DATED :

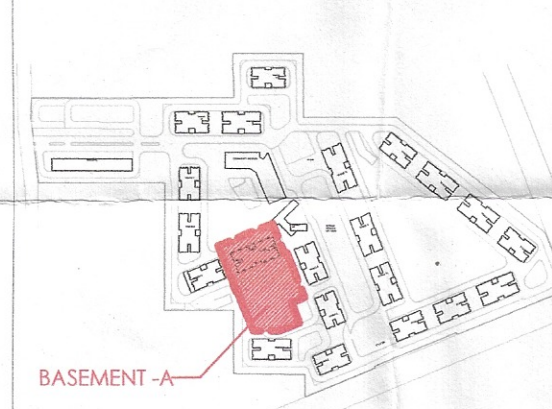

KEY PLAN
PROJECT
Revised Building Plans of Group Housing Colony measuring 22.344 Acres (License No. 41 of 2010 Dated 07.06.2010) in sector-93, Gurugram being developed by Ashiana Housing Ltd. comprising of total of Five (5) phases.

ARCHITECT'S SEAL & SIGNATURE	OWNER/AUTH. SIGN.
 SYED MOHD. IMRAN CA 93/16665	

Scale :		1 : 200
Drawing Title:-		Drawing No:-

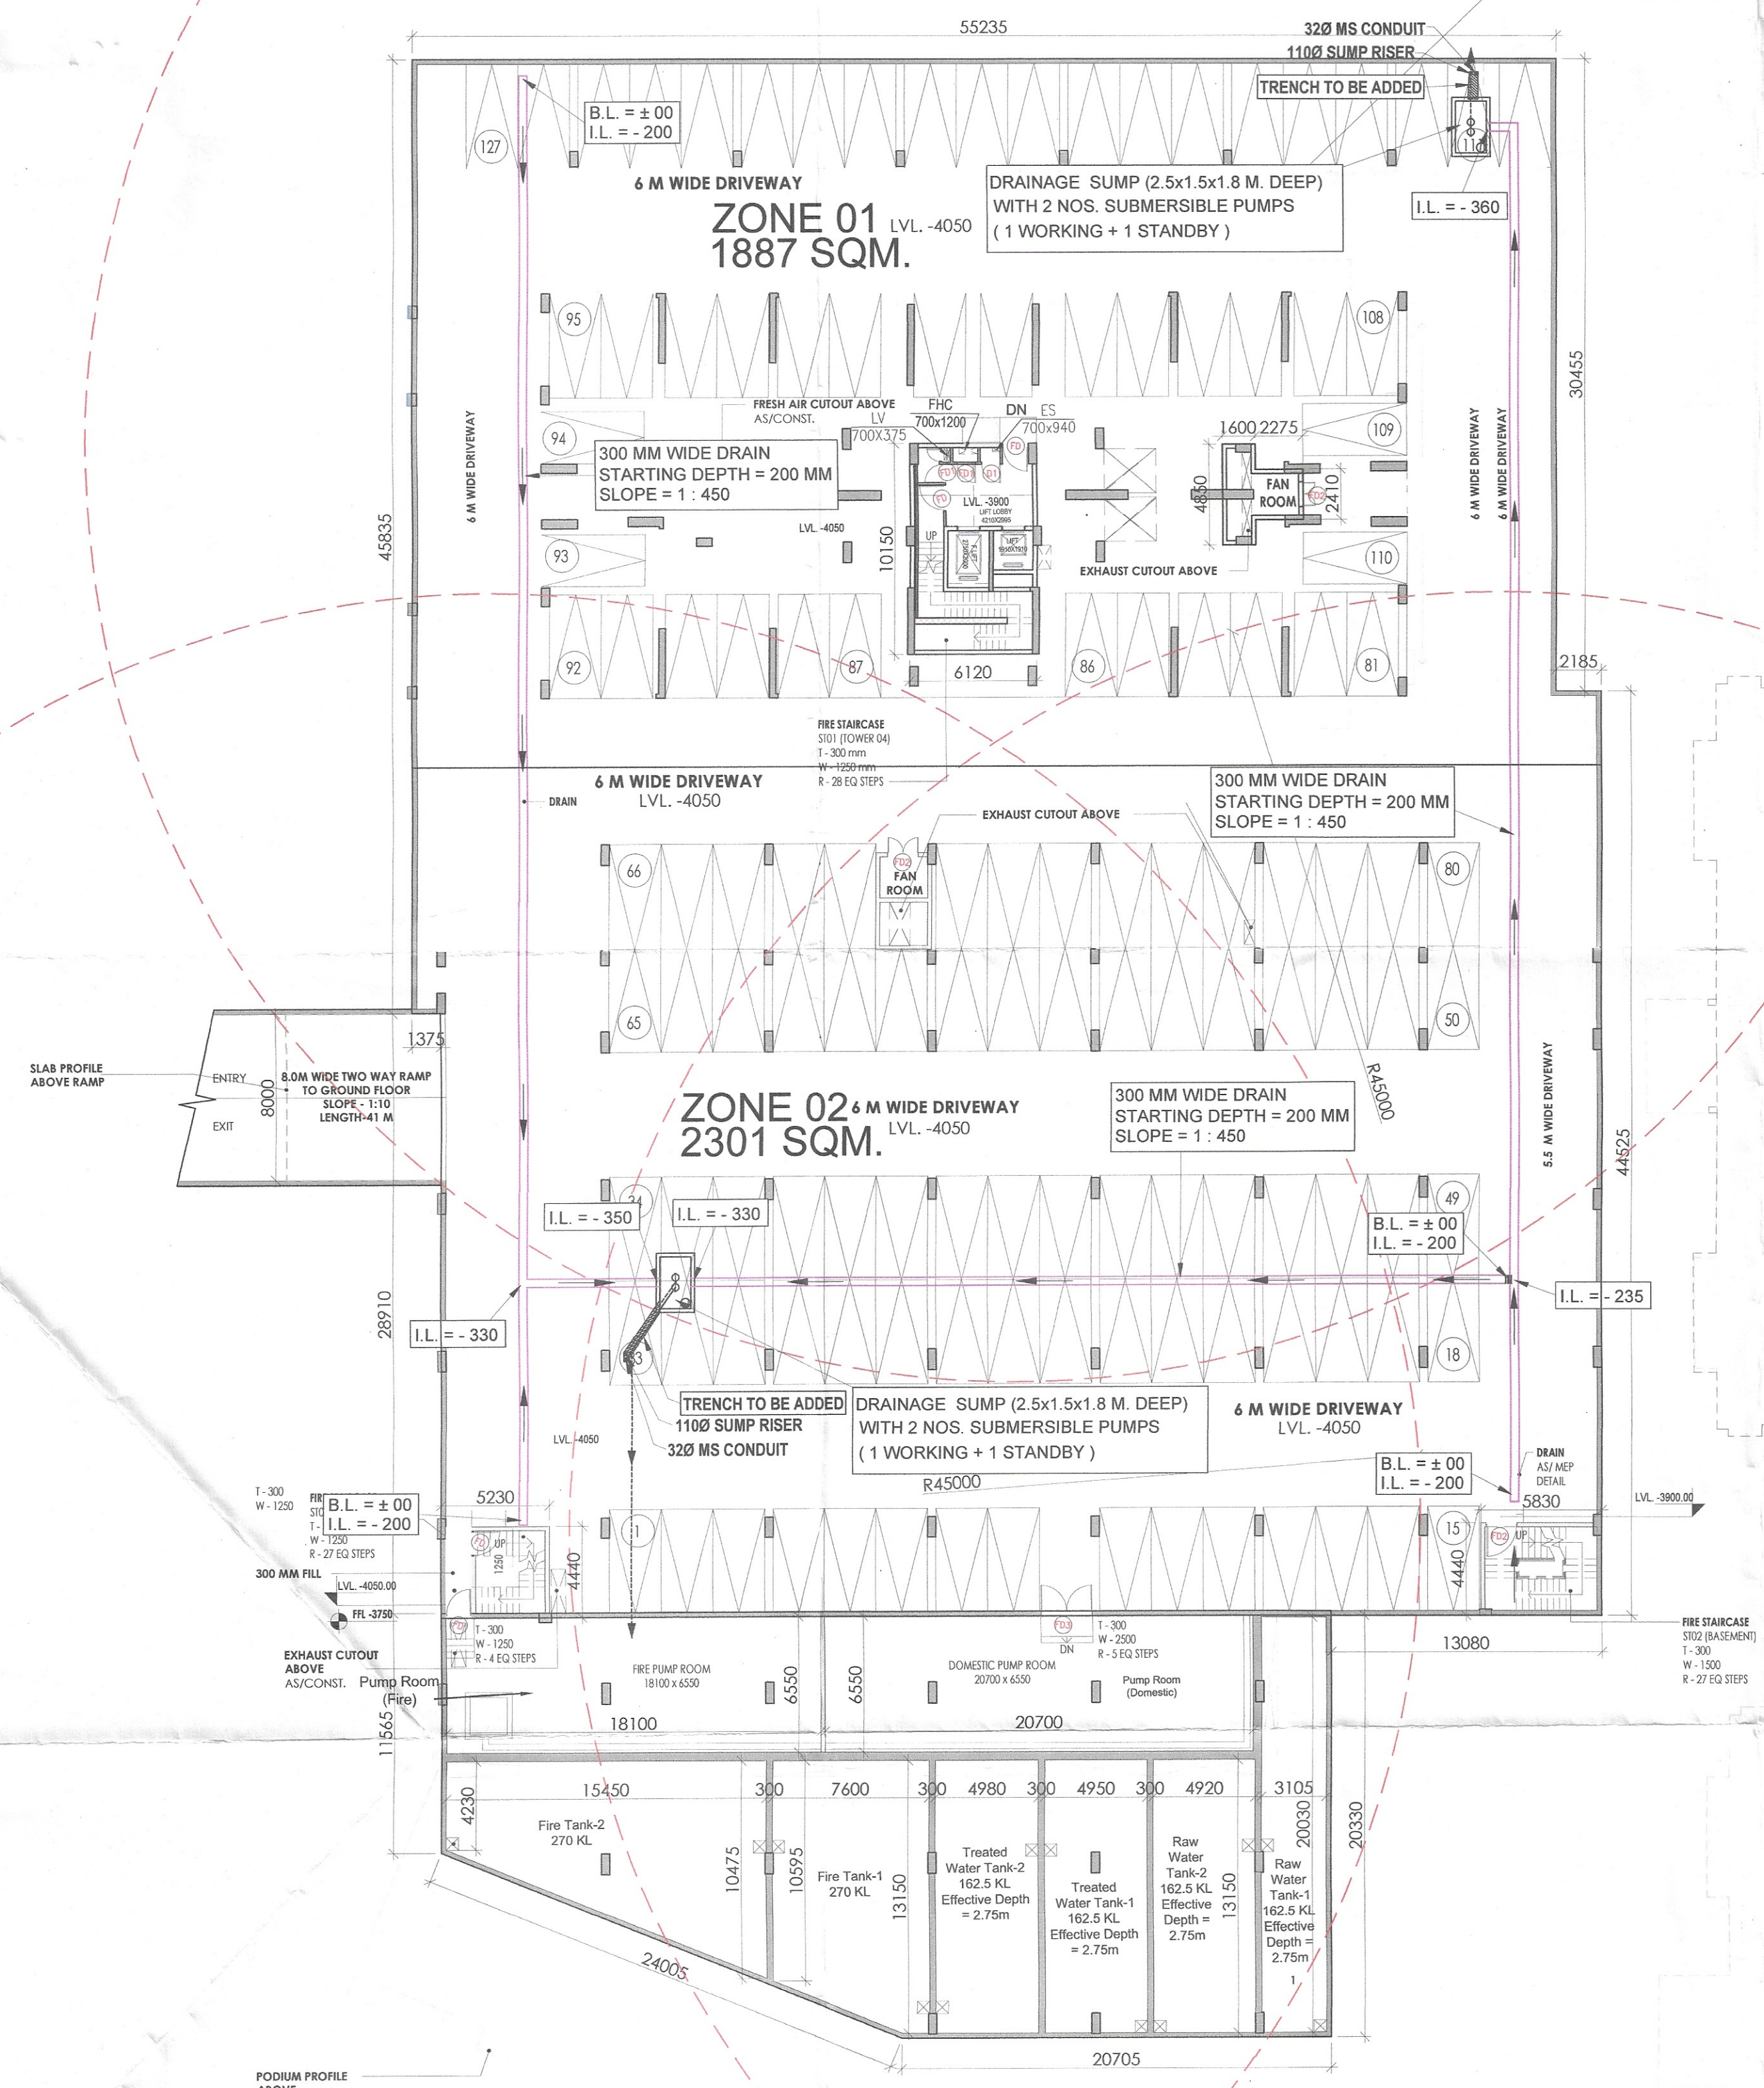

BASEMENT A_LEVEL -1 FLOOR PLAN
1:200