

This is a "PROVISIONAL BUILDING PLAN" approved only for the purpose of inviting objections from the general public


R.T.P. (HQ) Member B.P.A.C.  
 S.T.P. (HQ) Member Secretary B.P.A.C.  
 S.T.P. (G) Member B.P.A.C.  
 C. (Hr.) Chairman B.P.A.C.

AD  
 PA  
 ATP


Consultant Architect  
 ATP(HQ)  
 (Dinesh Kumar) PA(HQ)

Checked and found ok for Public Health (Internal) Service only subject to comments in forwarding letter No. ....D/V.....

Supervising Engineer (HQ) for Chief Engineer-1 HSNVT, Pimpri-Chinchwad  
 IDGw-1

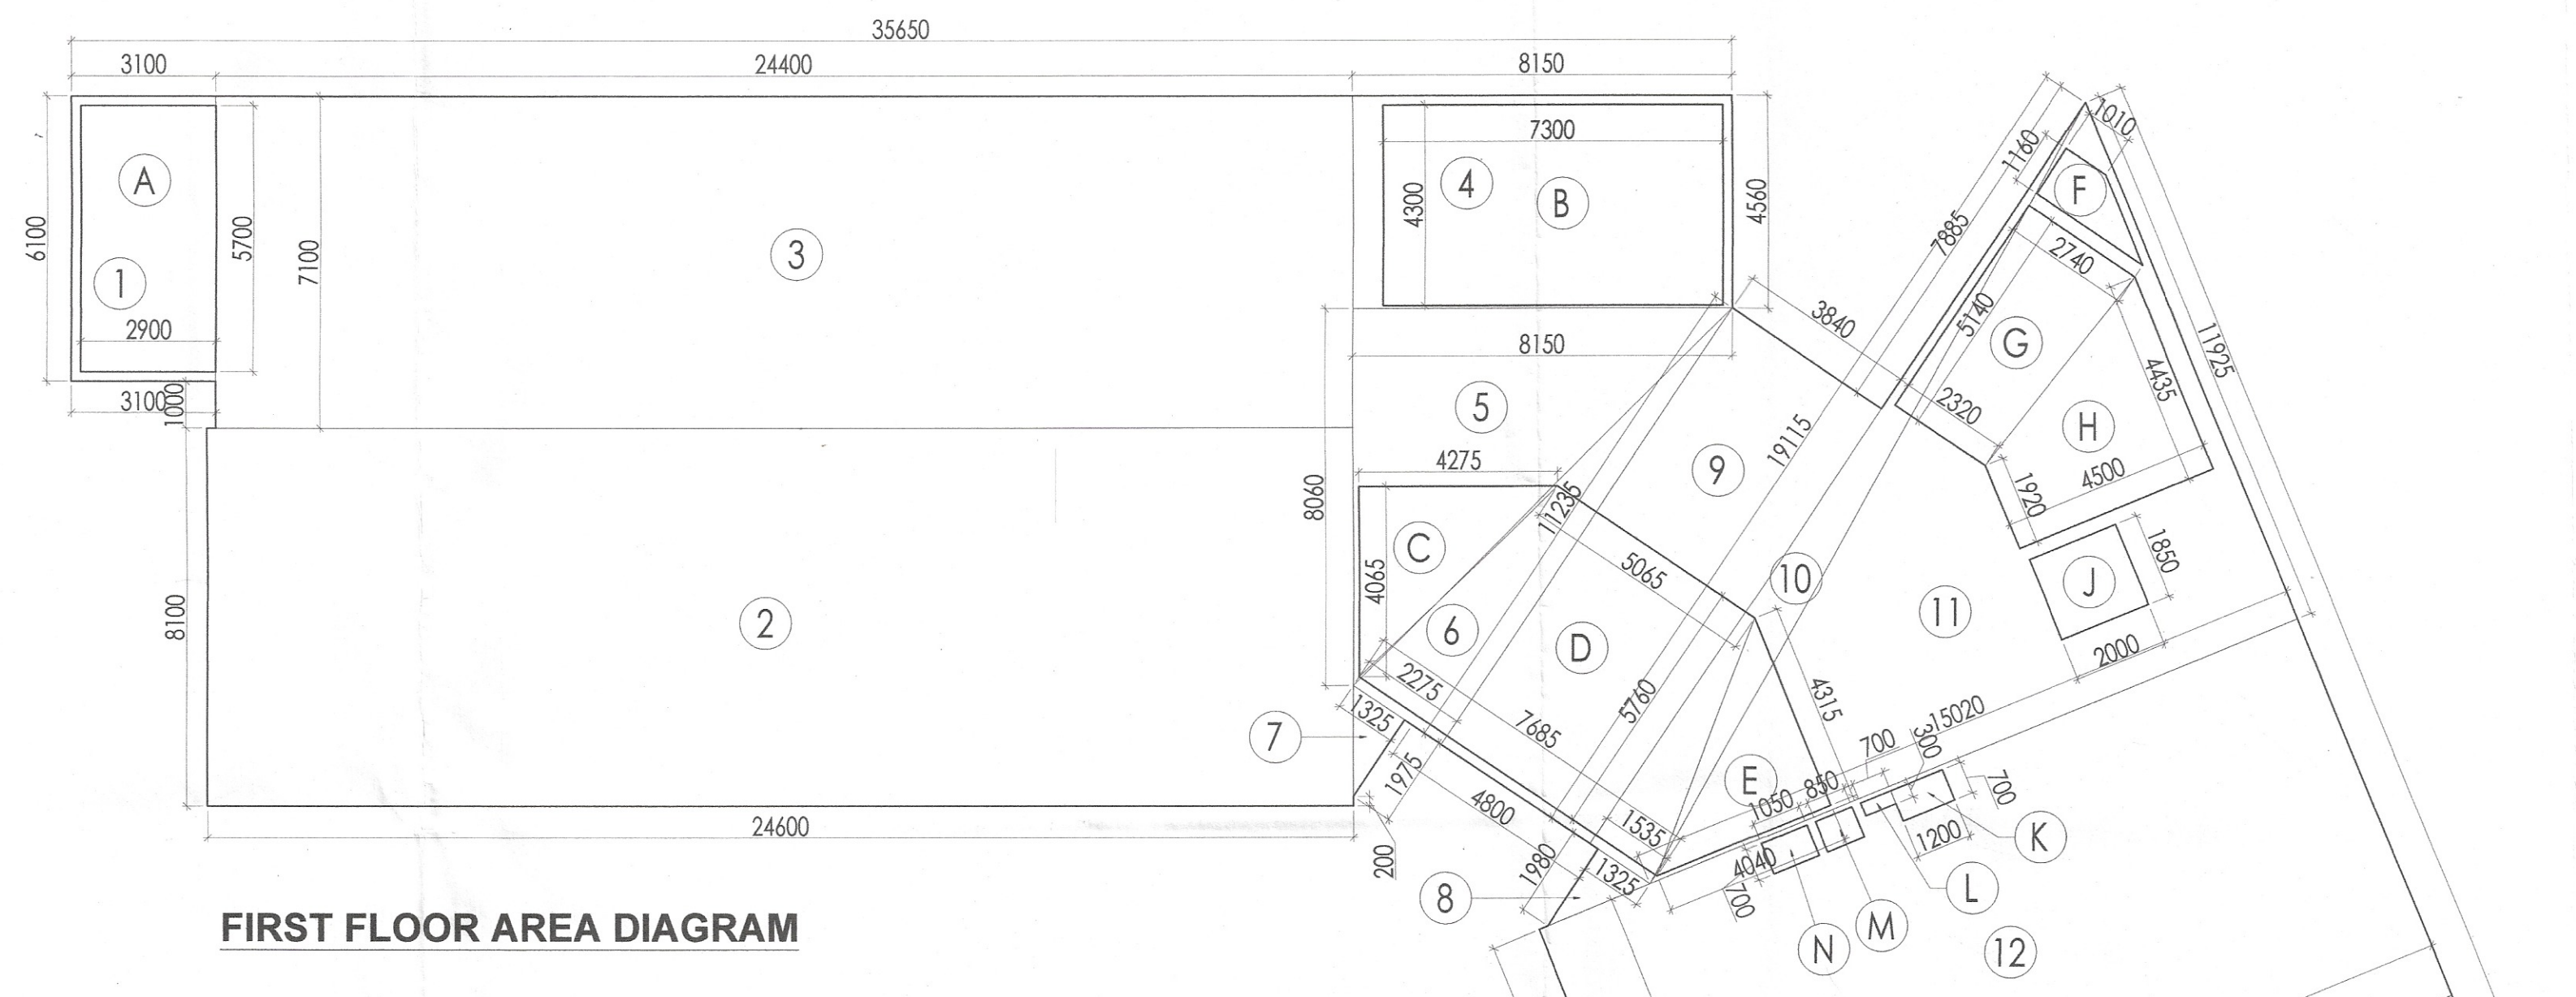

**FIRST FLOOR AREA DIAGRAM**

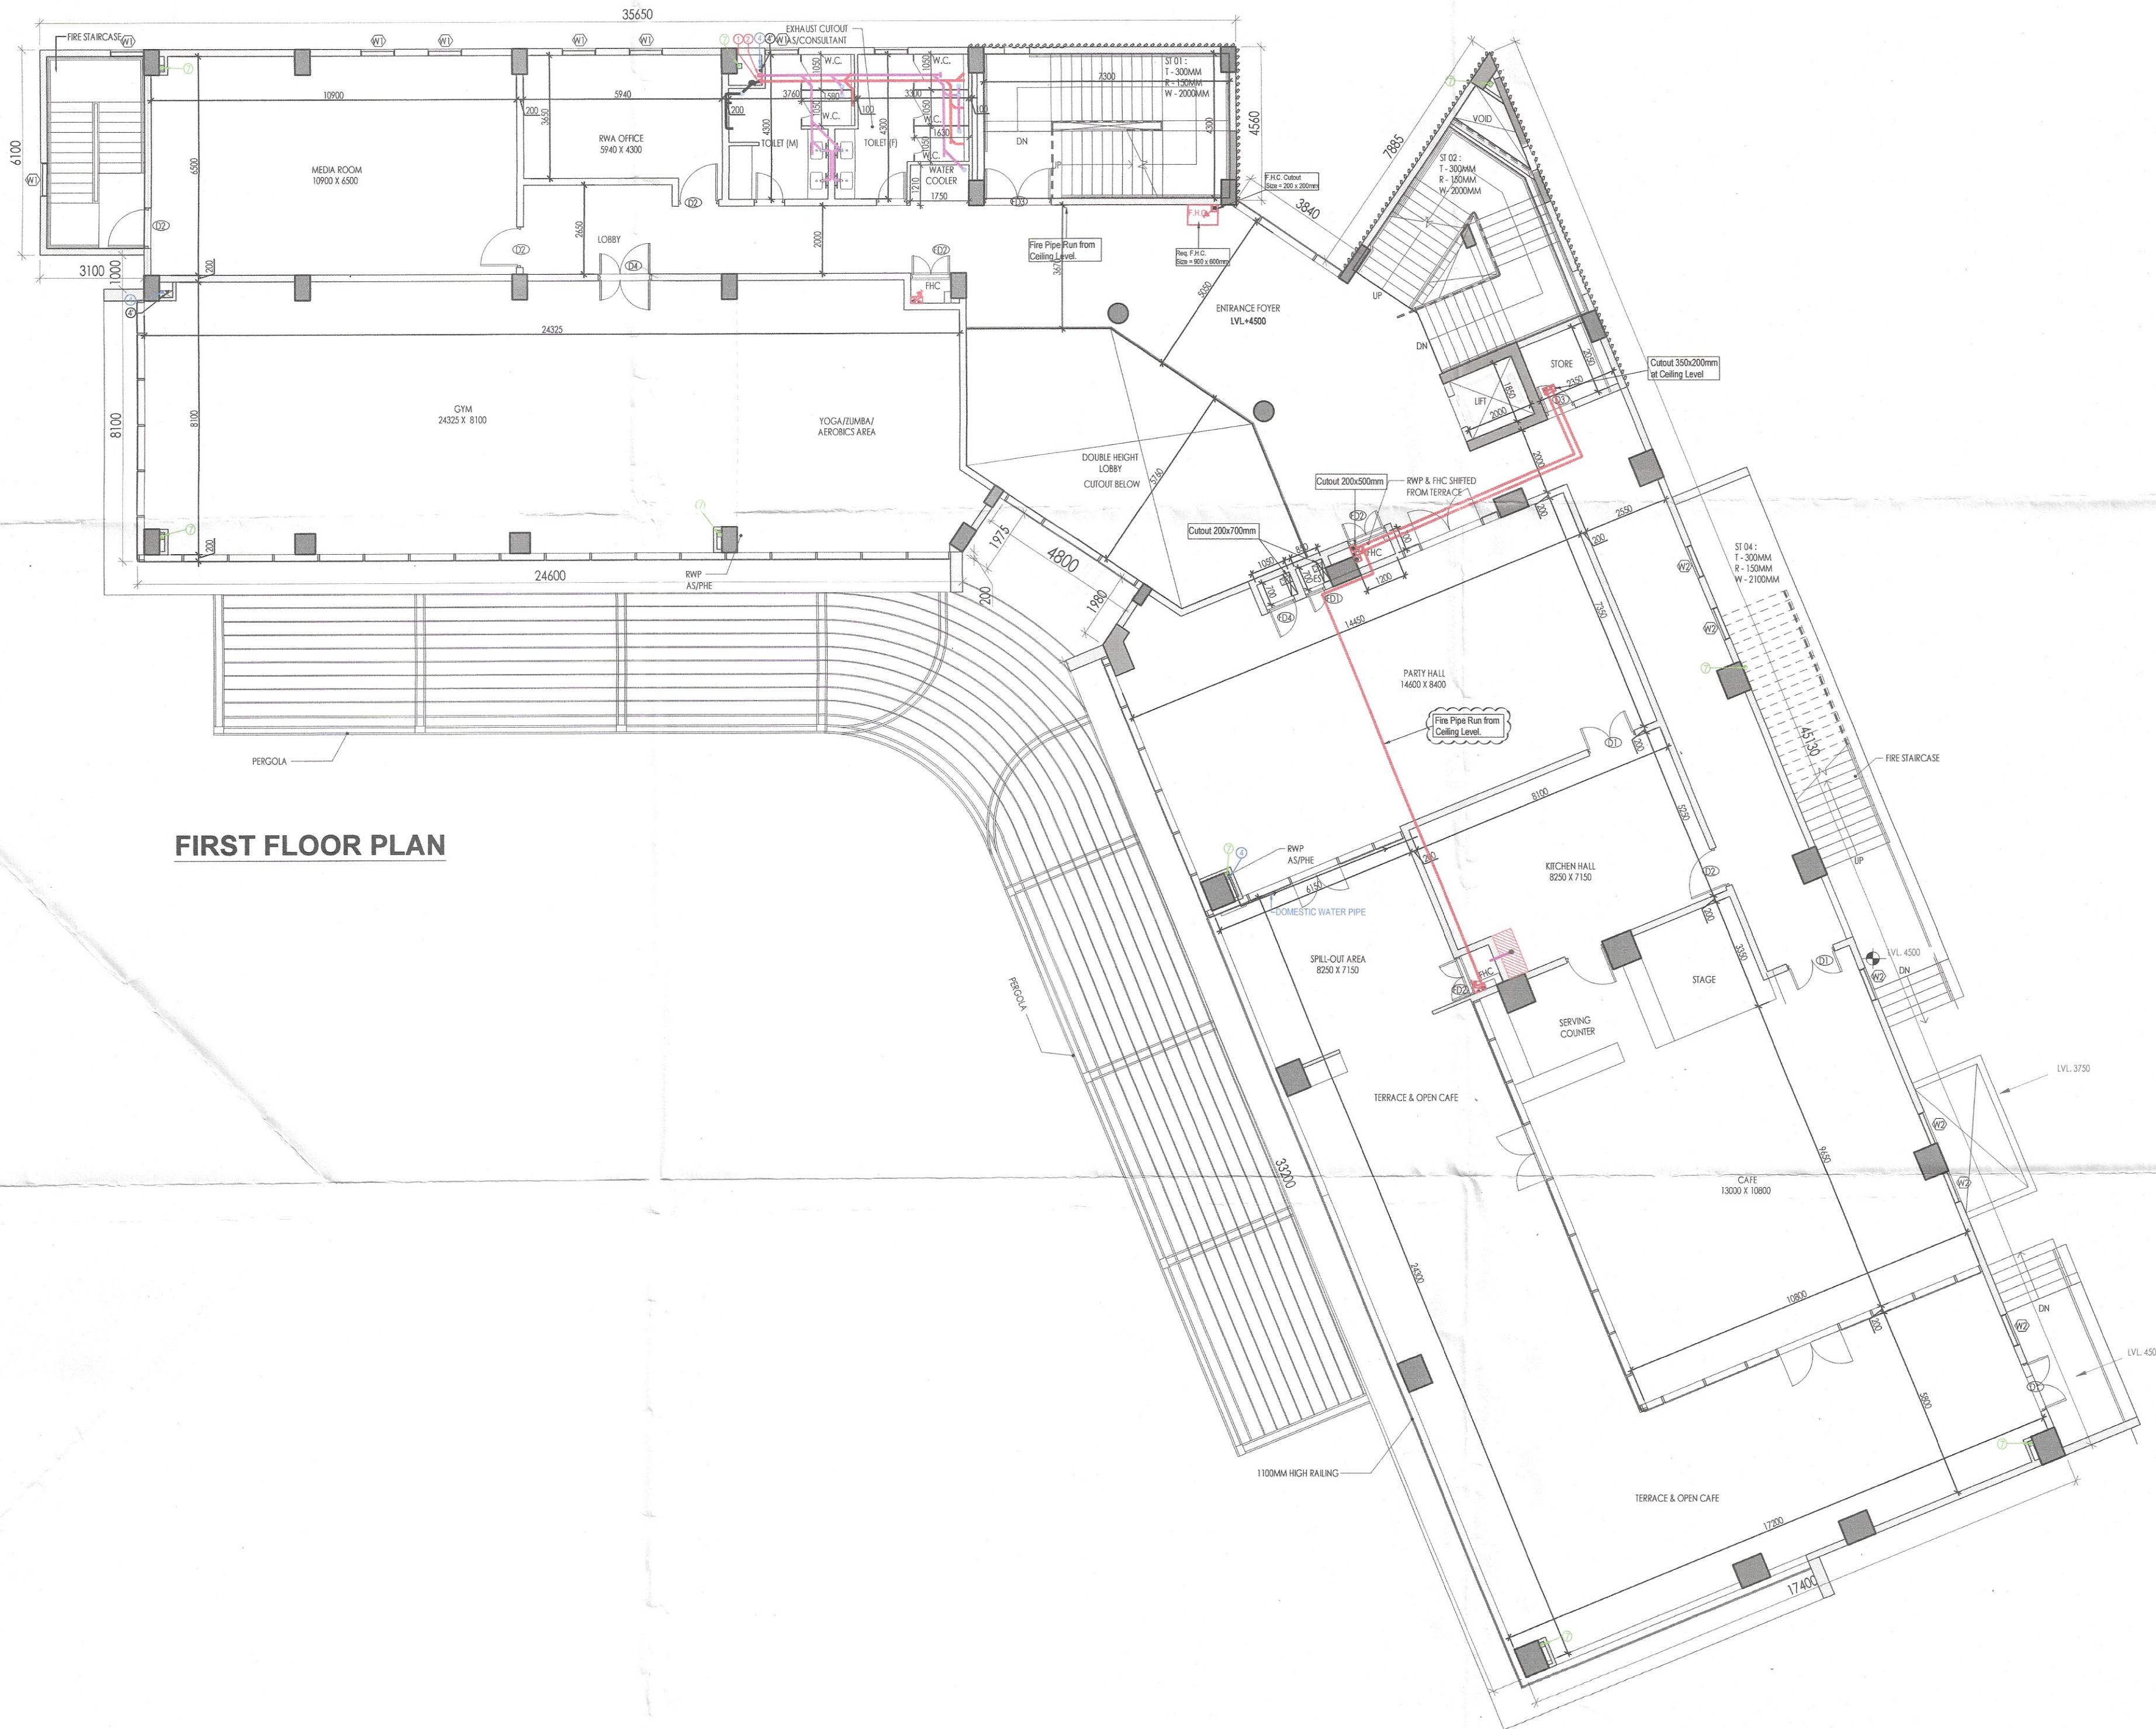

**FIRST FLOOR PLAN**

**FIRST FLOOR AREA CALCULATIONS**

NO.	COEFF.	LENGTH	BREADTH	QUANTITY	AREA (SQ.M)
<b>ADDITIONS</b>					
1	1	3,100	6,100	1	18,910
2	1	24,600	8,100	1	199,260
3	1	24,400	7,100	1	173,240
4	1	8,150	4,560	1	37,164
5	0.5	8,150	8,060	1	32,845
6	0.5	11,235	2,275	1	12,780
7	0.5	1,325	1,975	1	1,308
8	0.5	1,325	1,880	1	1,312
9	1	11,235	3,840	1	43,142
10	0.5	19,115	1,535	1	14,671
11	0.5	15,020	11,925	1	89,557
12	1	17,600	8,700	1	153,120
13	1	17,400	24,500	1	426,300
<b>TOTAL ADDITIONS AREA (X)</b>					<b>1203.608</b>
<b>DEDUCTIONS</b>					
A	1	2,900	5,700	1	16,530
B	1	7,300	4,300	1	31,390
C	0.5	4,275	4,065	1	8,689
D	(7.685+5.065)/2	5,760	1	36,720	
E	0.5	4,315	4,040	1	8,716
F	(1.01+2.74)/2	1,160	1	2,175	
G	(2.74+2.32)/2	5,140	1	13,004	
H	(4.435+1.92)/2	4,500	1	14,299	
J	1	2,000	1,850	1	3,700
K	1	1,200	0,700	1	0,840
L	1	0,700	0,300	1	0,210
M	1	0,850	0,700	1	0,595
N	1	1,050	0,700	1	0,735
<b>TOTAL DEDUCTIONS AREA (Y)</b>					<b>137.603</b>
<b>NET FIRST FLOOR AREA = (X-Y)</b>					<b>1066.005</b>

**DOOR SCHEDULE**

NAME	HEIGHT	WIDTH
D1	2400	1500
D2	2400	1200
D3	2400	900
D4	2100	1500
FD1	1800	800
FD2	1800	1200
FD3	2400	2000
FD4	1800	900

**WINDOW SCHEDULE**

NAME	HEIGHT	WIDTH
W1	3250	1000
W2	2900	1000

TO BE READ WITH THE COMMUNITY MEMO NO. DATED :



PROJECT: Revised Proposed Building Plans of Group Housing Colony measuring 22.344 Acres (License No. 41 of 2010 Dated 07.06.2010) in sector-93, Gurugram being developed by Ashiana Housing Ltd. comprising of total of Five (5) phases.

ARCHITECT'S SEAL & SIGNATURE: 
  
 OWNER/AUTH. SIGN:

ARCHITECT: SYED MOHD. IMRAN  
 CA 93/16665

Scale: 1:100  
 Drawing Title: FIRST FLOOR PLAN & AREA DETAILS (COMMUNITY BUILDING)  
 Drawing No.: A-57