

DD(T)
MEMBER
BPAC



(Dinesh Kumar)
PA(HQ)

PROJECT

ARCHITECT'S SEAL & SIGNATURE	OWNER/AUTH. SIGN.
---------------------------------	----------------------



1 : 100

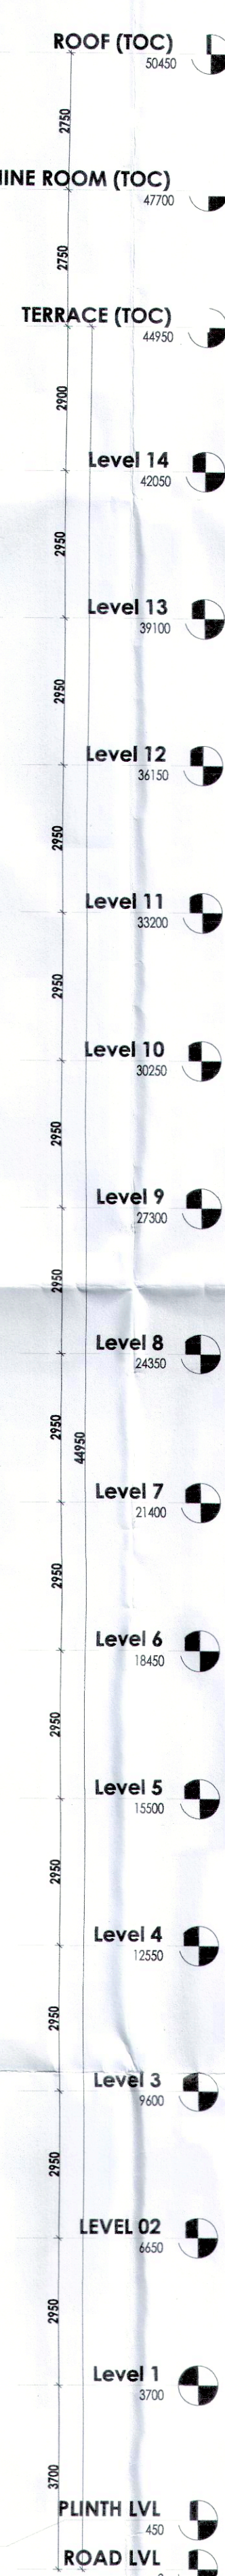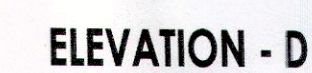

Scale :	1 : 100
Drawing Title:- ELEVATION - C & D (TYPE- 3 + 3T) (TOWER - 5, 9 & 10)	Drawing No:- A-31