

DDT (T)
MEMBER
BPAC

ATP(HQ)

TO BE READ WITH THIS OFFICE
MEMO NO.:
DATED :


D
3+3T

PROJECT _____

ARCHITECT'S SEAL & SIGNATURE	OWNER/AUTH. SIGN.
---------------------------------	----------------------

Scale : 1 : 100

(POWER 1)	
-----------	--

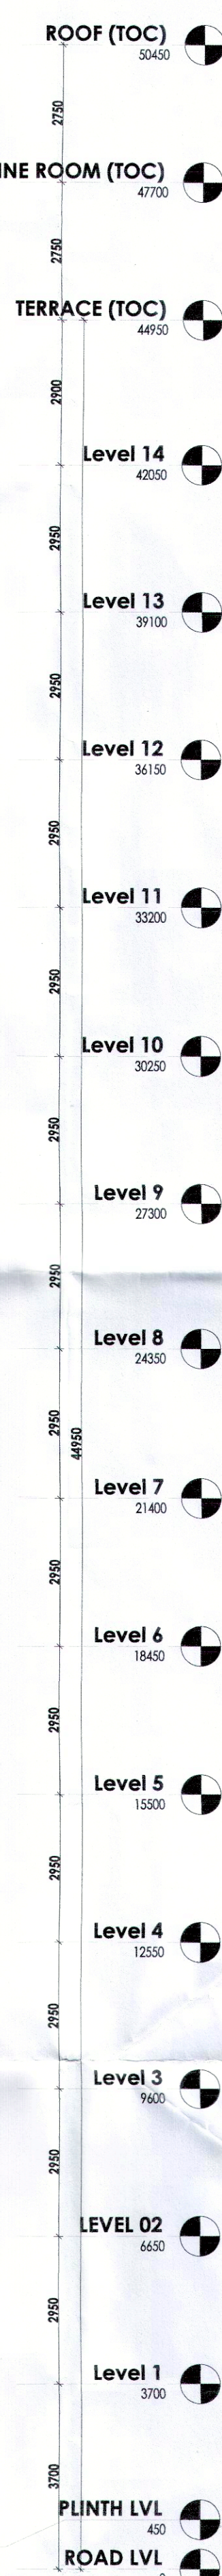

A-33