

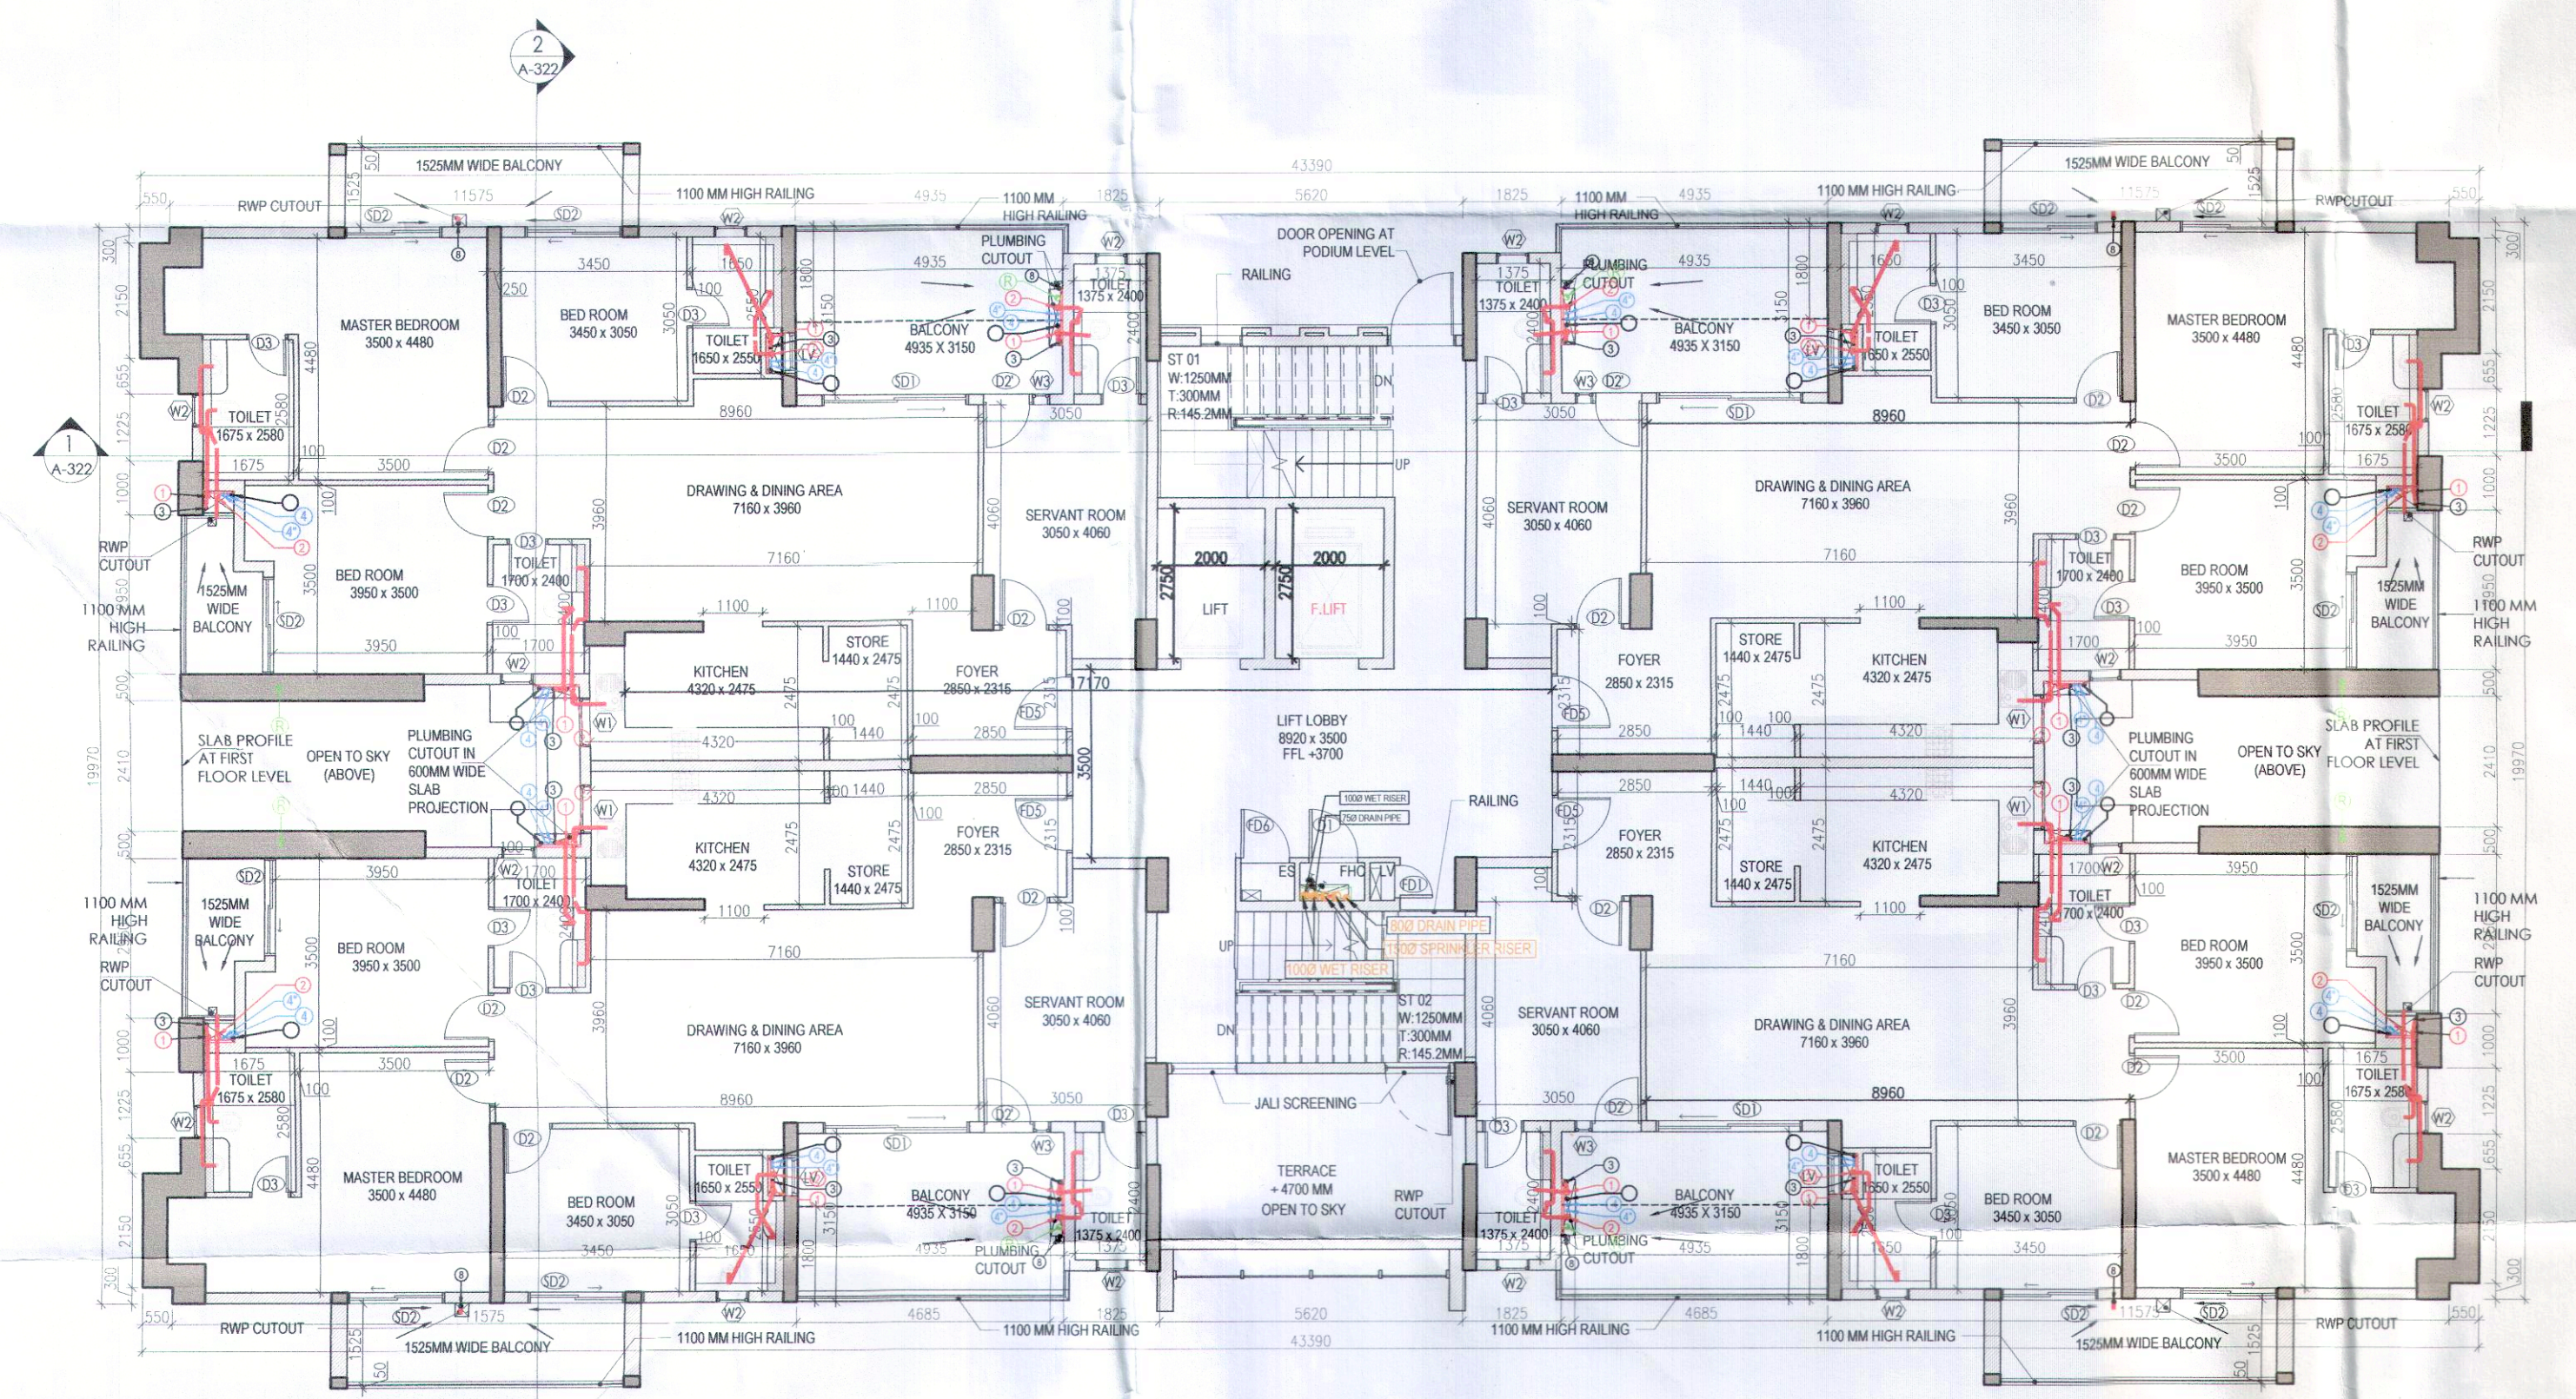


			
D.T.P. (HQ) Member B.P.A.C.	S.T.P. (HQ) Member Secretary B.P.A.C.	S.T.P. (G) Member B.P.A.C.	S.T.P. (Hr.) Chairman B.P.A.C.

STILT/GROUND FLOOR AREA CALCULATION			
ADDITION			

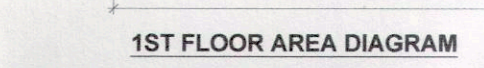

A key plan of the site showing the layout of various buildings. A red rectangle highlights a specific building, which is labeled 'TOWER 18' with a red arrow pointing to it. The plan shows a complex arrangement of buildings, including a large rectangular building on the left, a central cluster of buildings, and a long, narrow building on the right. The highlighted building is located in the central cluster.

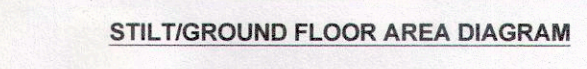

FIRST FLOOR AREA CALCULATION			
ADDITIONS			
PART	PARTICULARS	NO.	TOTAL AREA (SQ.MT.)
X	43.390	19.970	866.49
DEDUCTIONS			
1	0.950	0.300	4.660
2	0.790	0.650	4.650
3	0.550	1.275	4.685
4	0.700	1.000	4.280
5	0.575	0.400	2.300
6	1.175	2.250	20.355
7	0.550	1.900	4.480
8	0.790	0.500	4.300
9	0.560	2.410	4.970
10	2.875	3.010	27.308
11	4.935	1.800	35.552
12	0.300	0.470	0.470
13	1.825	0.550	4.015
14	5.620	2.550	14.331
15	0.200	0.985	0.505
16	5.320	0.800	1.426
17	5.720	2.800	32.032
18	1.000	0.700	0.700
19	1.200	0.700	0.700
20	0.450	0.700	0.315
21	2.000	2.750	2.100
22	1.500	1.555	8.657
23	5.620	0.550	1.091
24	0.300	0.750	0.200
TOTAL DEDUCTIONS (A-I)			200.800
NET AREA (IX-XI)			665.696

PROJECT _____

TO BE READ WITH THIS OFFICE
MEMO NO.:
DATED :

SYED MOHD. IMRAN
CA 93 /16865





Scale : 1 : 100	
Drawing Title:-	Drawing No:-

LEGEND:-	
SYMBOL	DESCRIPTION
	SOIL PIPE
	WASTE PIPE
	FLOOR TRAP
	CUTOUT
	FLOOR DRAIN
	CWS PIPE
	FWS PIPE
	CONTROL VALVE
	FIRE PIPE

DOOR/WINDOW SCHEDULE		
NAME	WIDTH	HEIGHT
D1	900	1600
D2	900	2100
D2'	900	2300
D3	750	2100
D4	1050	2300
D5	1200	2100
FD1	600	2100
FD3	1250	2100
FD4	2200	2100
FD5	1050	2300
FD6	900	2100
FD9	1250	2100
GD1	1250	2100
SD1	2700	2300
SD2	1800	2300
W1	900	1200
W2	600	900
W3	800	1500