


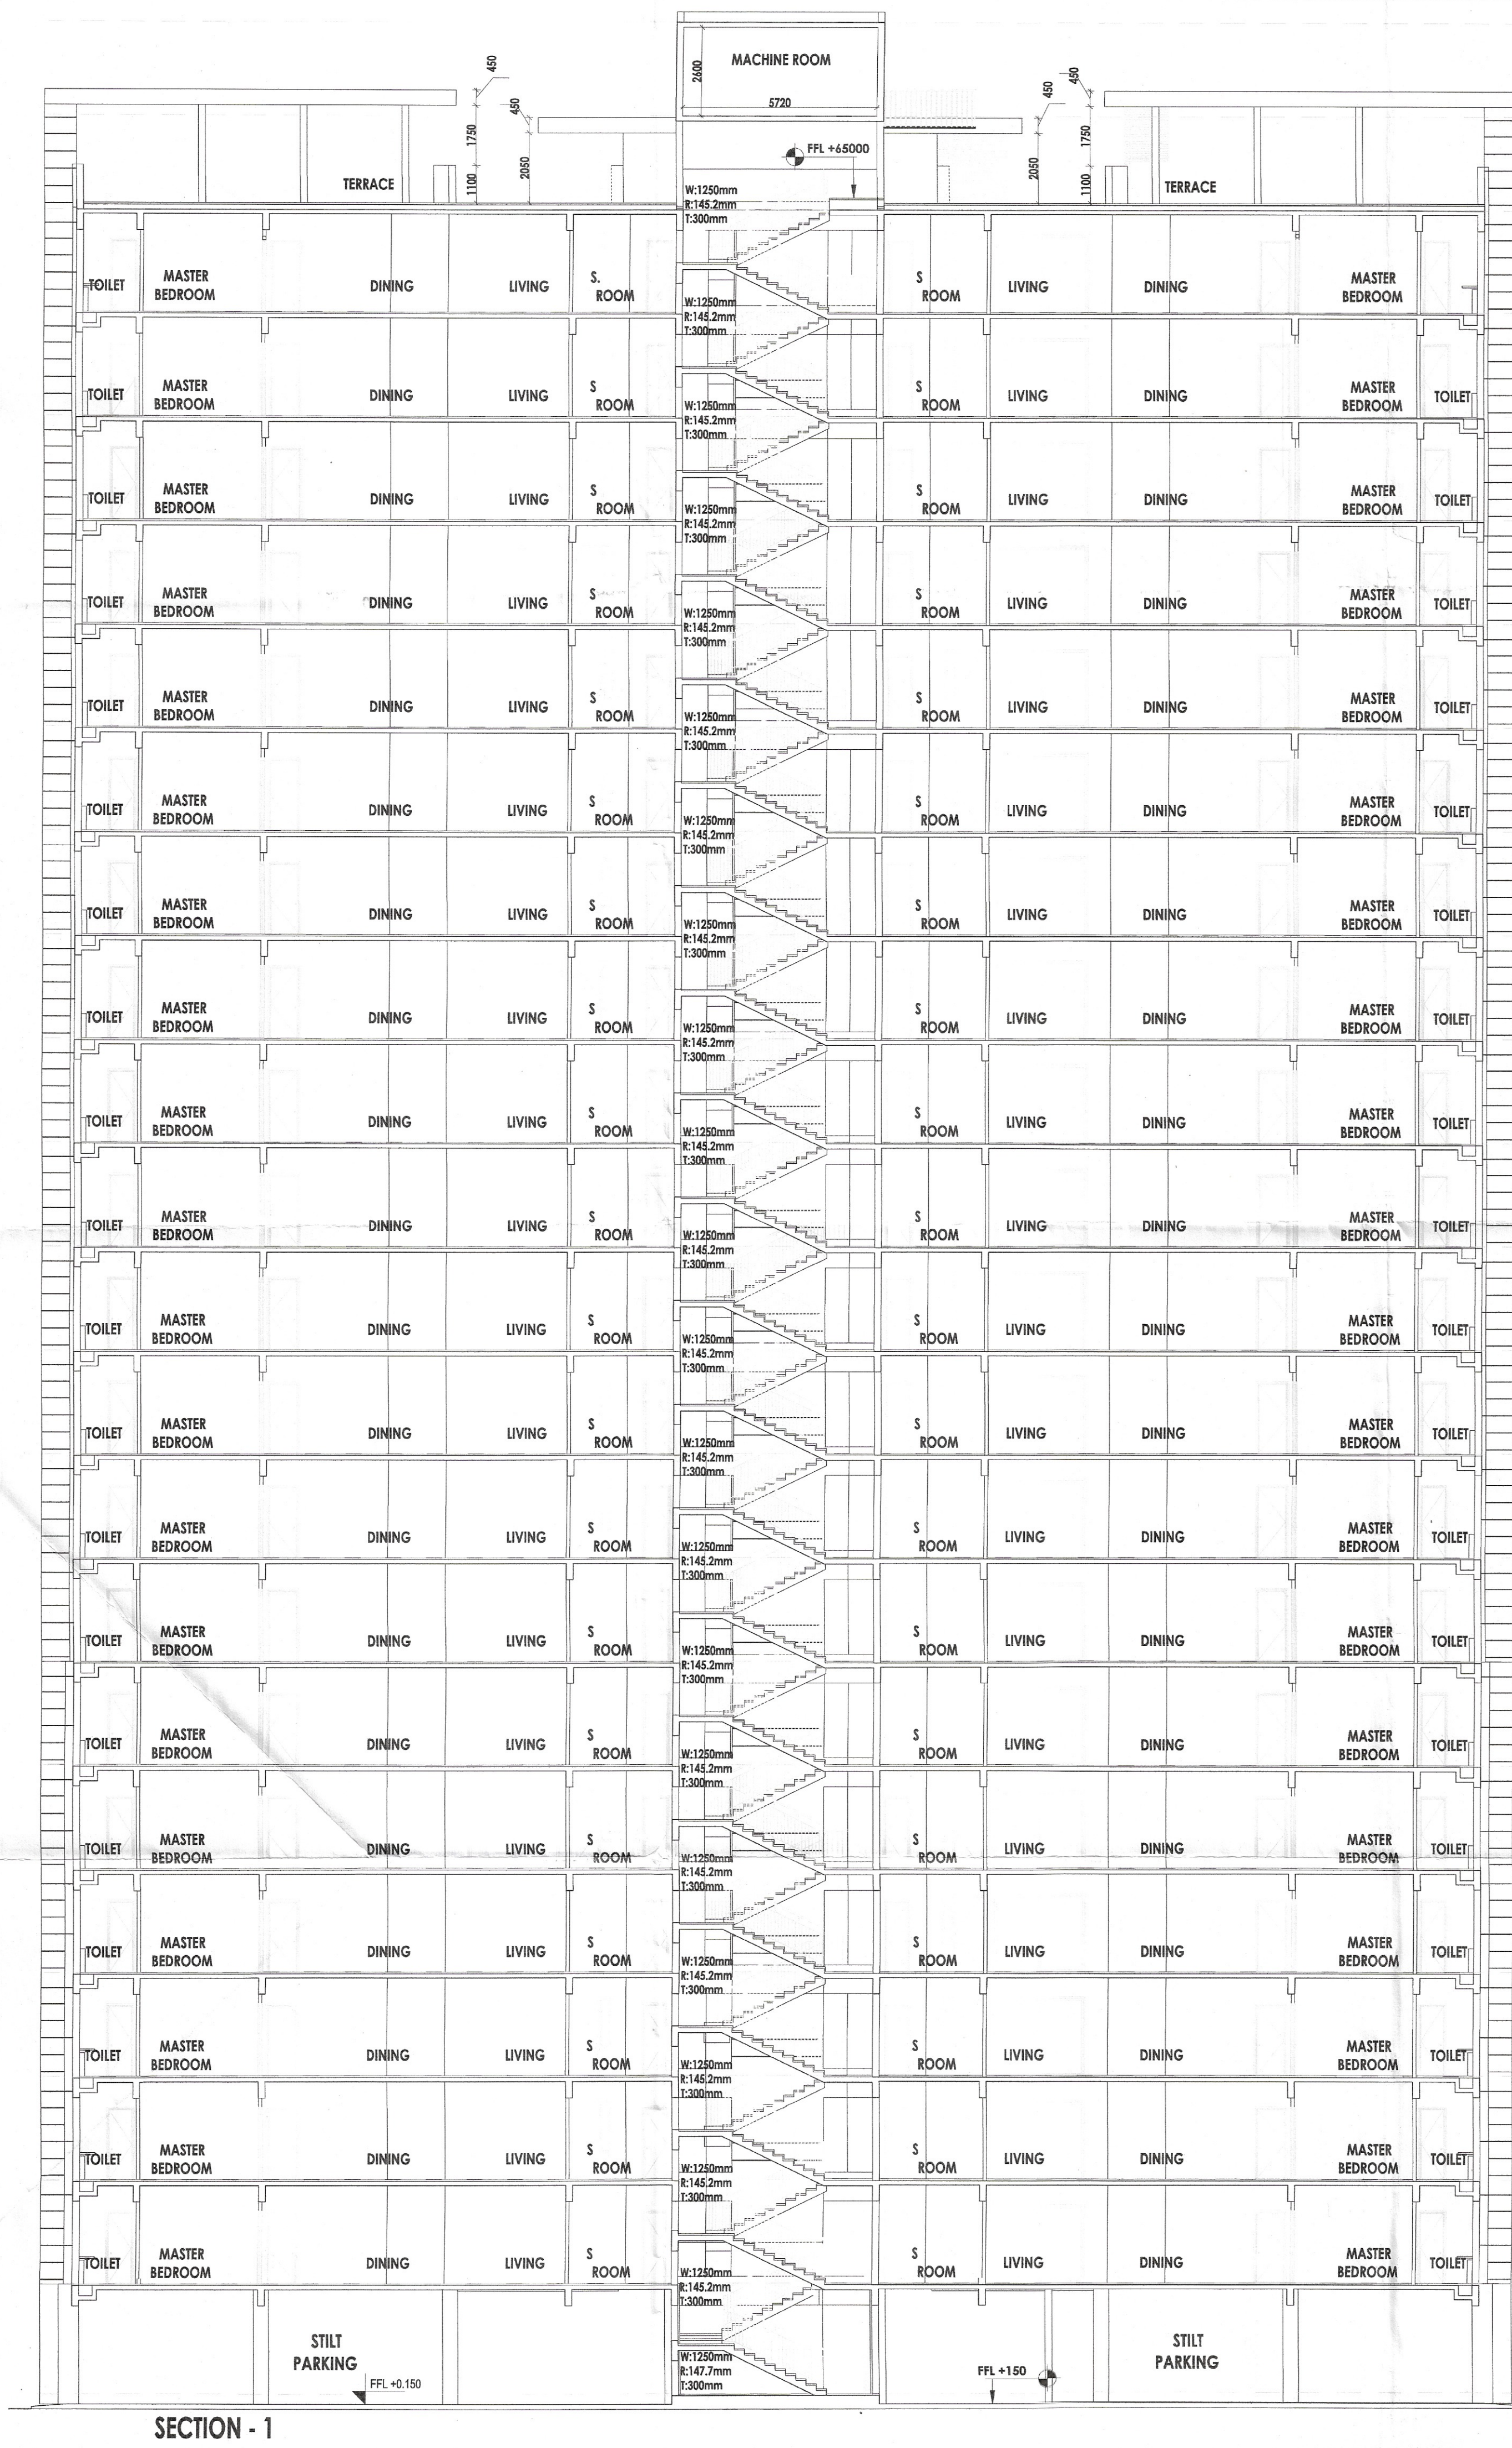


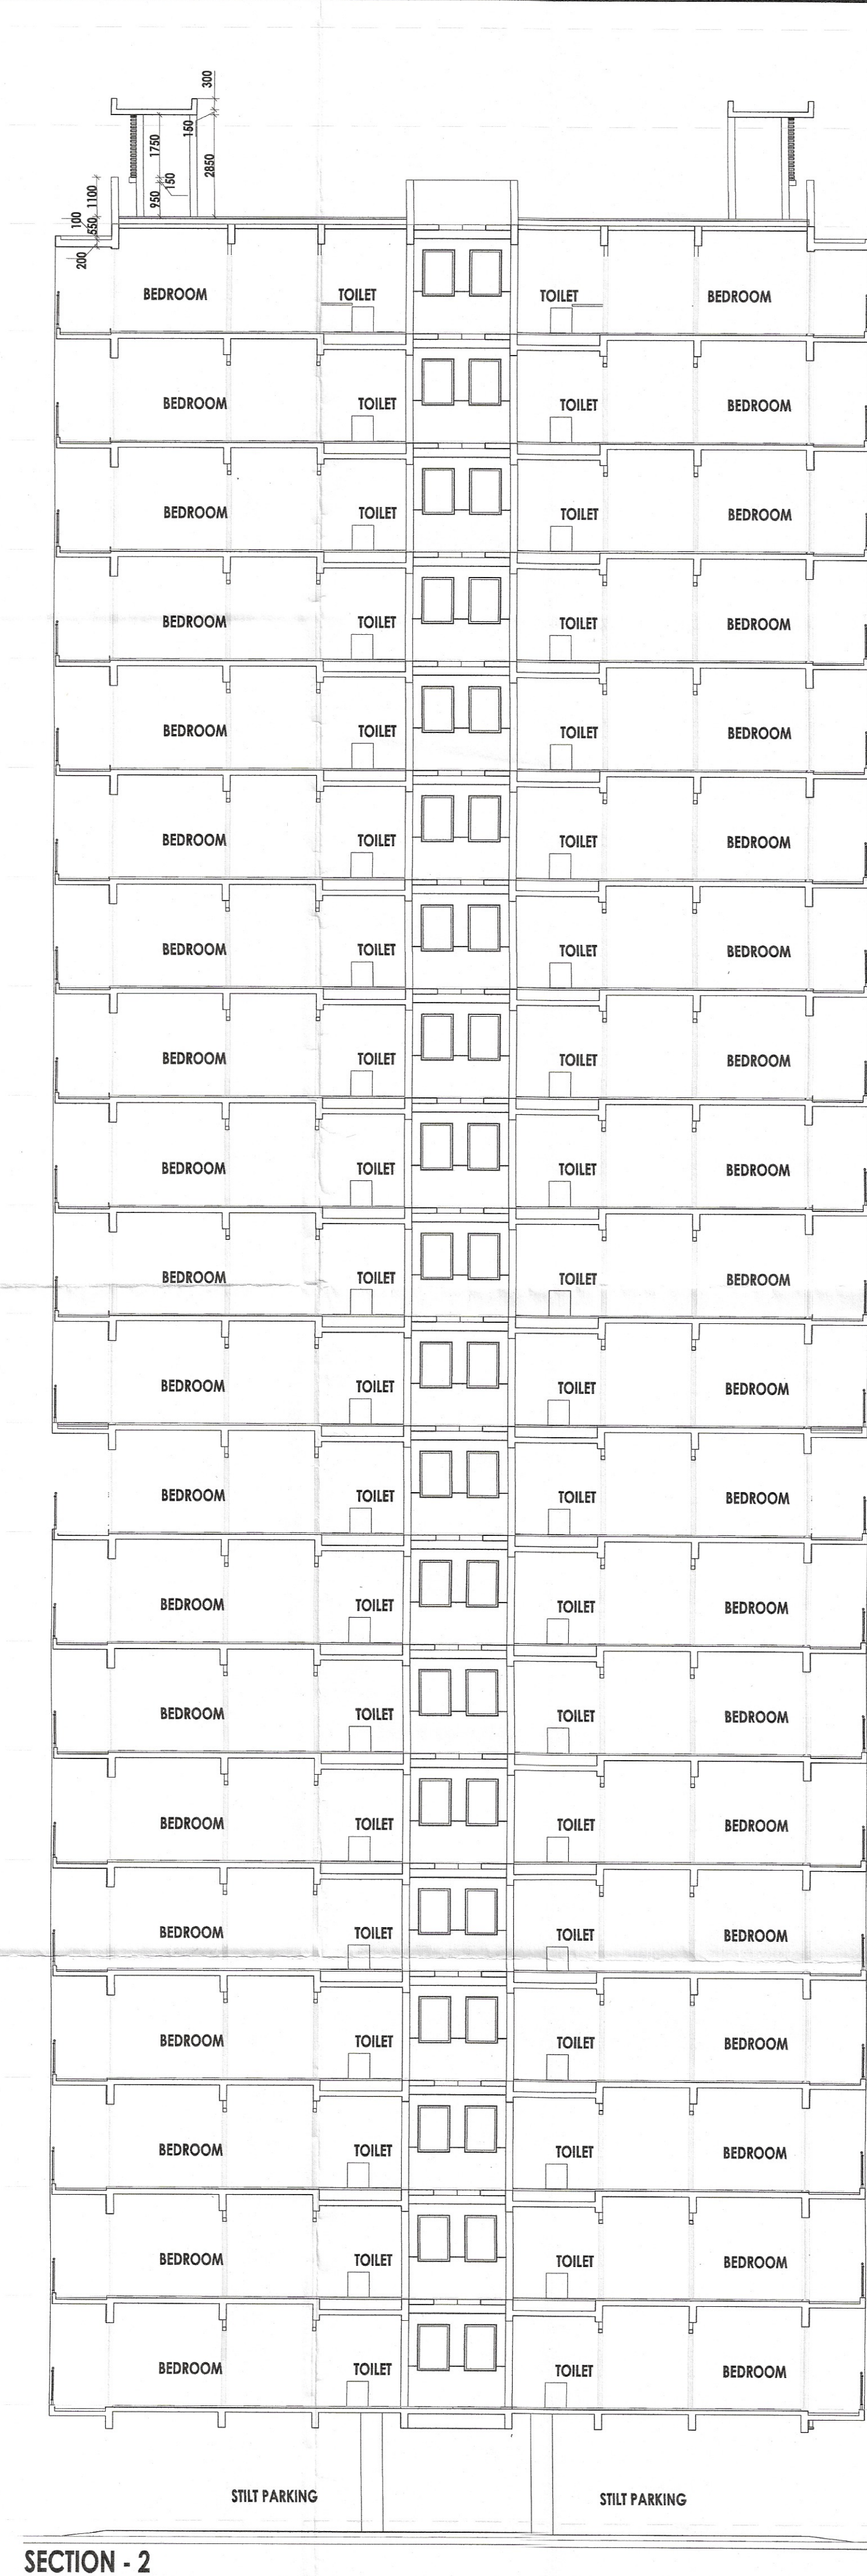

SECTION - 1

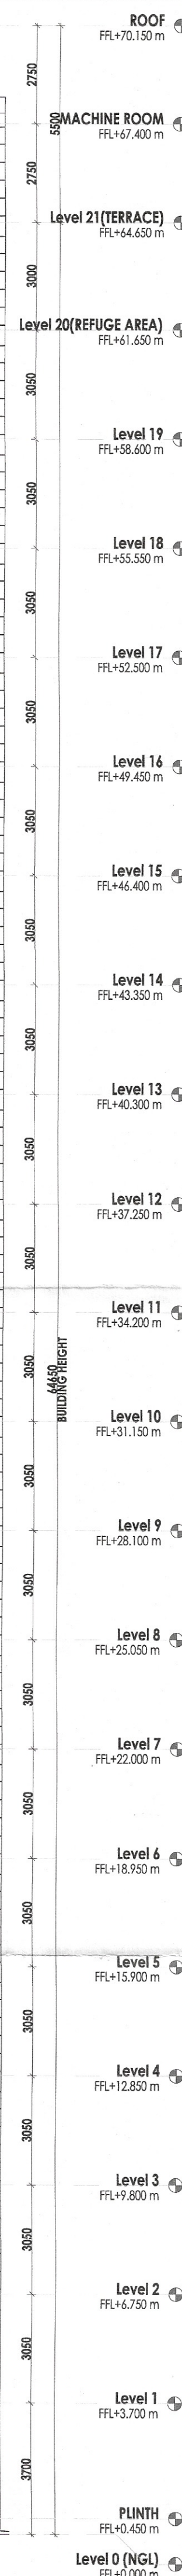

SECTION - 2

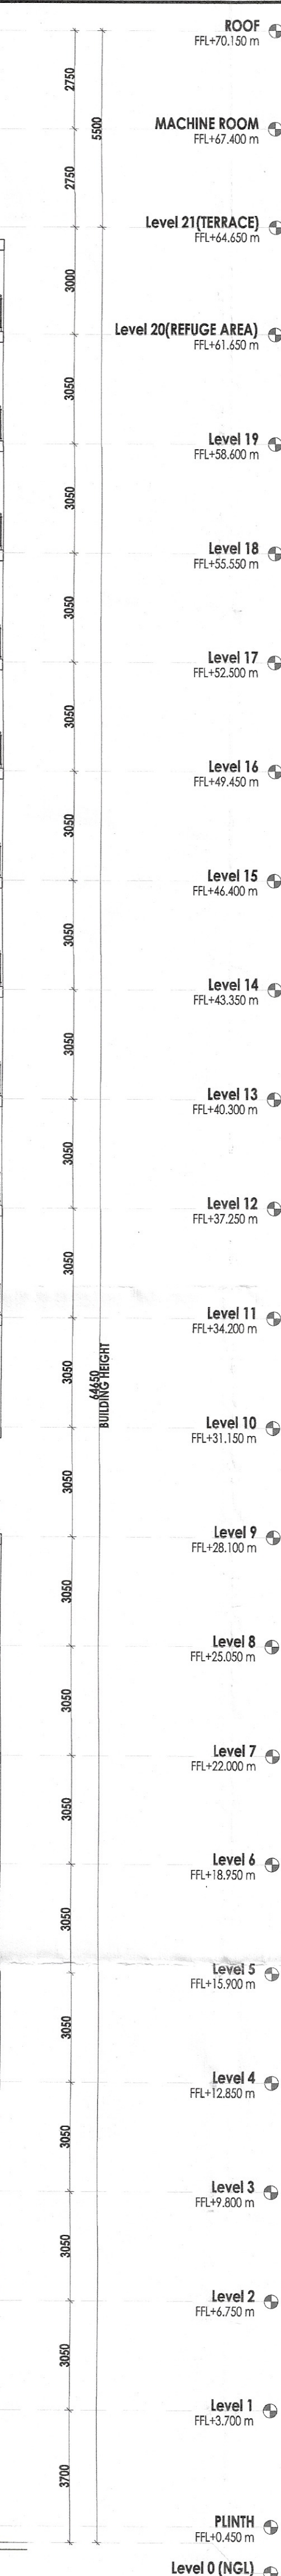


This is a 3D DIMENSIONAL BUILDING PLAN*
applicable for the purpose of inviting
objection from the general public

D.T.P. (HQ) S.T.P. (HQ) S.T.P. (HQ)
Member Member Member
B.P.A.C. B.P.A.C. B.P.A.C.

Consultant Architect
ATP (HQ)

AD **FA** **ATP**
(Dinesh Kumar) P.A. (HQ)

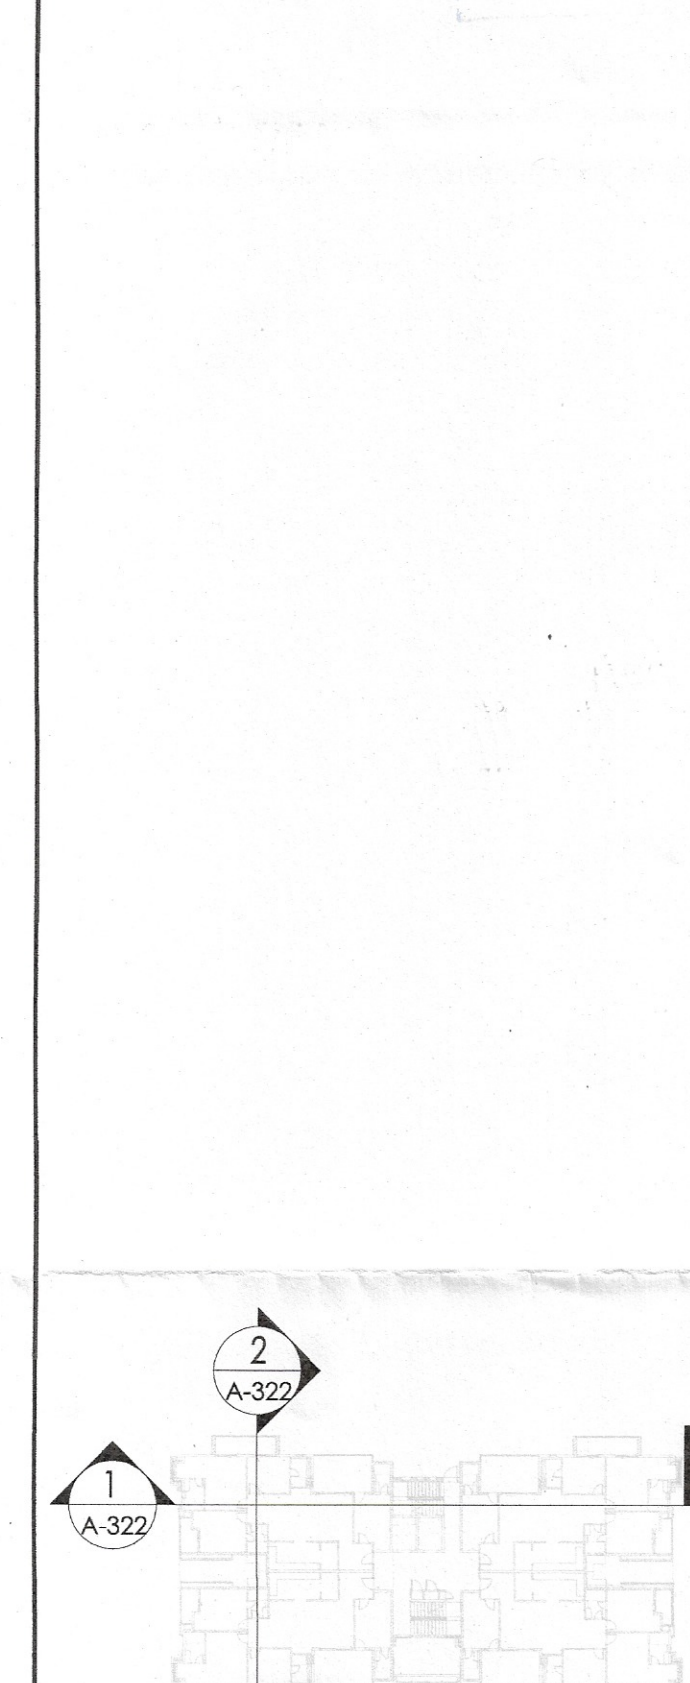

NOTES:
• ALL LIFTS SHALL HAVE 100% POWER BACKUP
• ALL ELECTRICAL INSTALLATIONS SHALL BE AS PER PROVISION OF NBC
• FIRE FIGHTING SAFETY PROVISIONS SHALL BE AS PER RELEVANT NBC PROVISIONS
• BASEMENT AREA SHALL HAVE MECHANICALLY VENTILATED AS PER RELEVANT CODE
• ALL TOILETS ARE VENTILATED AS PER APARTMENT BUILDING CODE 2017
• BUILDING HAS AUTOMATIC SPRINKLER SYSTEM WHEREVER REQUIRED BY NBC
• BUILDING WILL BE DESIGNED (STRUCTURES) AS PER RELEVANT U.S. CODES FOR EARTHQUAKE RESISTANCE
• SOLAR PANELS OF REQUIRED CAPACITY SHALL BE PROVIDED ON ROOF TOP AS PER HAREDA ZONING NORMS
• ALL WINDOOP SHAWTS WITH RAILING
• ALL DYS HAVE 1 HOUR FIRE RATED ENTRANCE DOOR
• ALL FIRE FIGHTING INSTALLATIONS SHALL BE AS PER PROVISION OF NBC
• THE RAINWATER HARVESTING SYSTEM SHALL BE PROVIDED AS PER CENTRAL GROUND WATER AUTH. NORMS

PROJECT
Revised Building Plans of Group Housing
Colony measuring 22.344 Acres (License
No. 41 of 2010 Dated 07.06.2010) in
sector-93, Gurugram being developed by
Ashiana Housing Ltd. comprising of total
of Five (5) phases.

**TO BE READ WITH THIS OFFICE
MEMO NO. :
DATED :**

ARCHITECT'S SEAL & SIGNATURE **OWNER/AUTH. SIGN.**

SYED MOHD. IMRAN
CA 93 / 16655

ASHIANA HOUSING LTD.
Registered Signature

Scale : **1 : 100**
Drawing Title: **SECTION - 1 & 2
(TYPE- ICONIC TOWER)
(TOWER - 18)**
Drawing No.: **A-50**