


This is a "PROVISIONAL BUILDING PLAN" approved only for the purpose of inviting objections from the general public

R.T.P. (HQ) Member B.P.A.C.
 S.T.P. (HQ) Member Secretary B.P.A.C.
 S.T.P. (G) Member B.P.A.C.
 C.T.P. (Hr.) Chairman B.P.A.C.


DD (T) MEMBER B.P.A.C.

Consultant Architect
 ATP (HQ)


(Dinesh Kumar) PA (HQ)

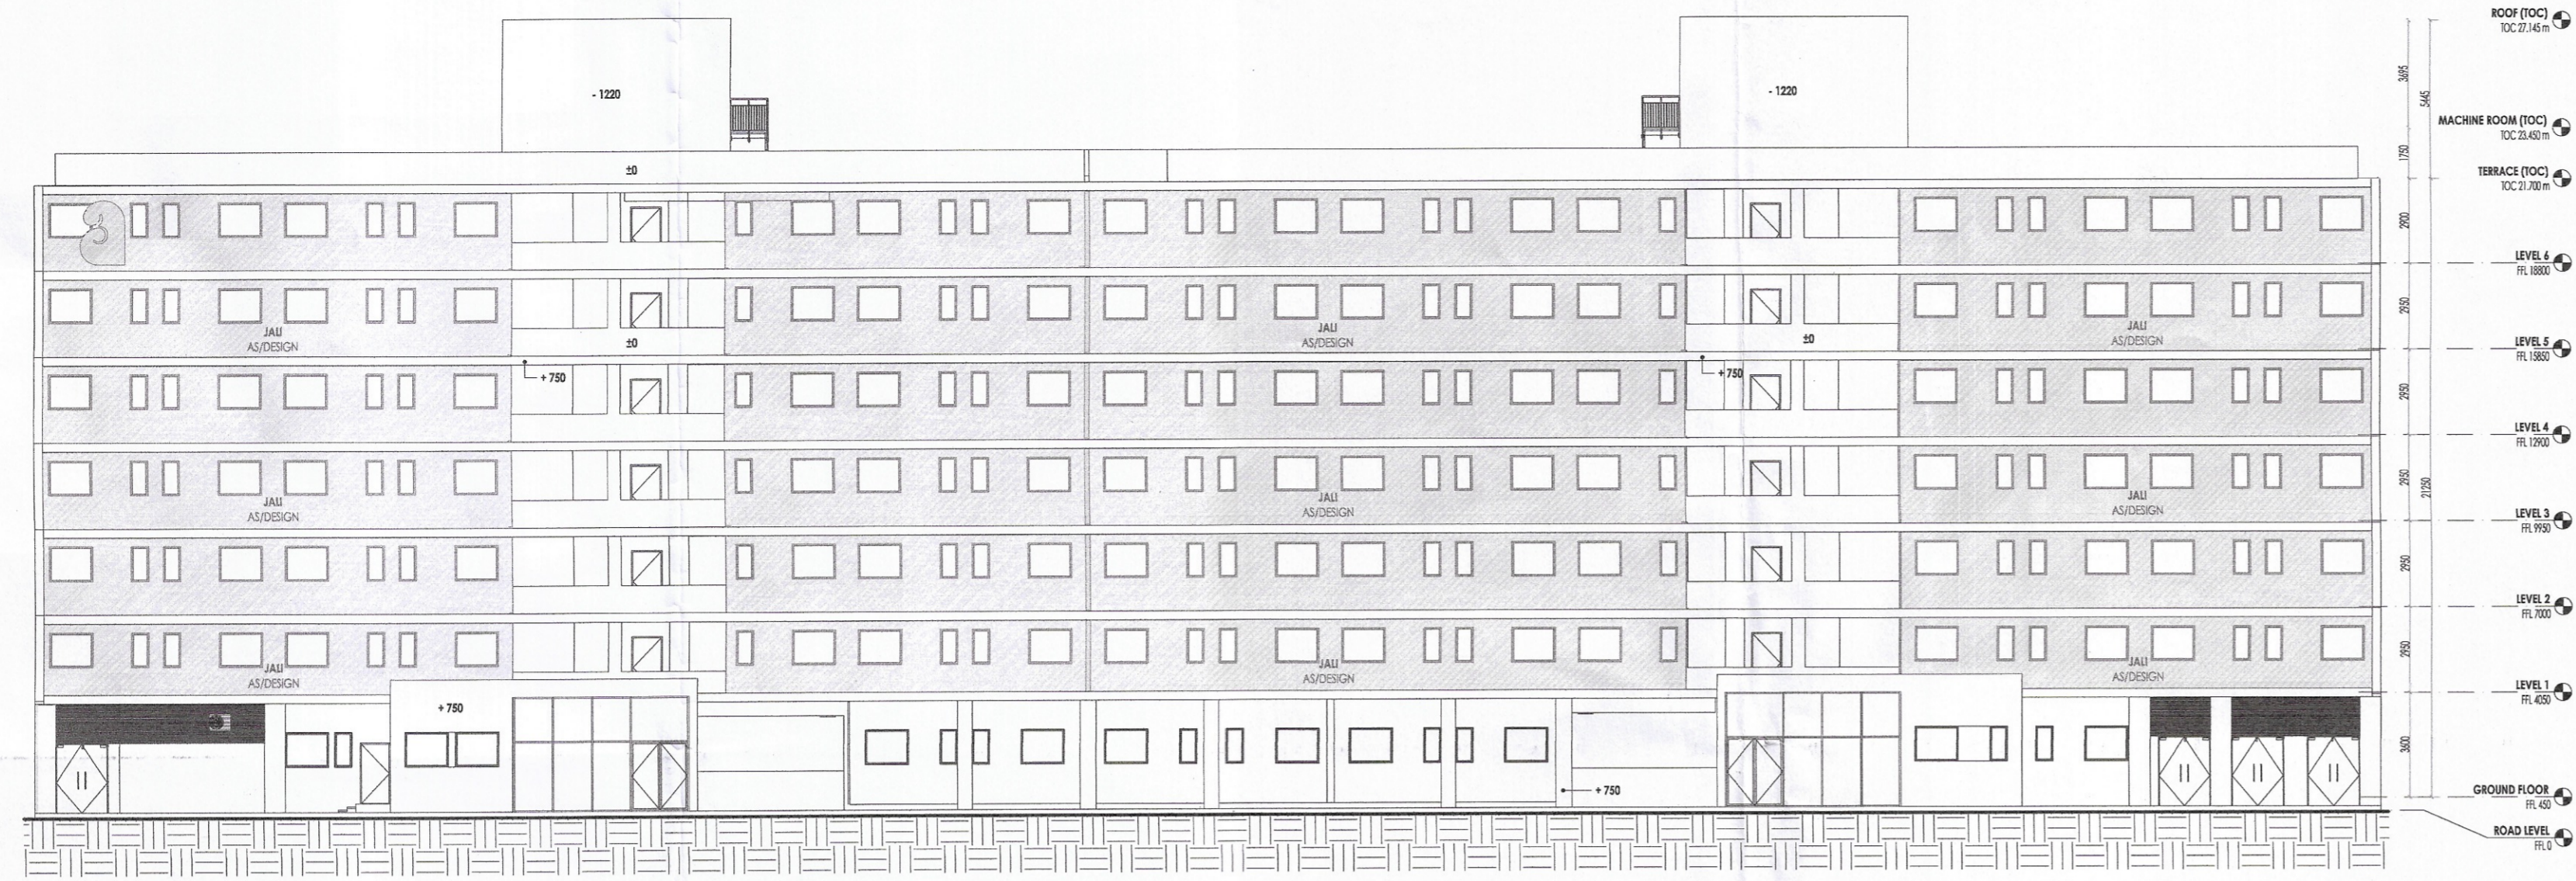


1 ELEVATION 01 1:150

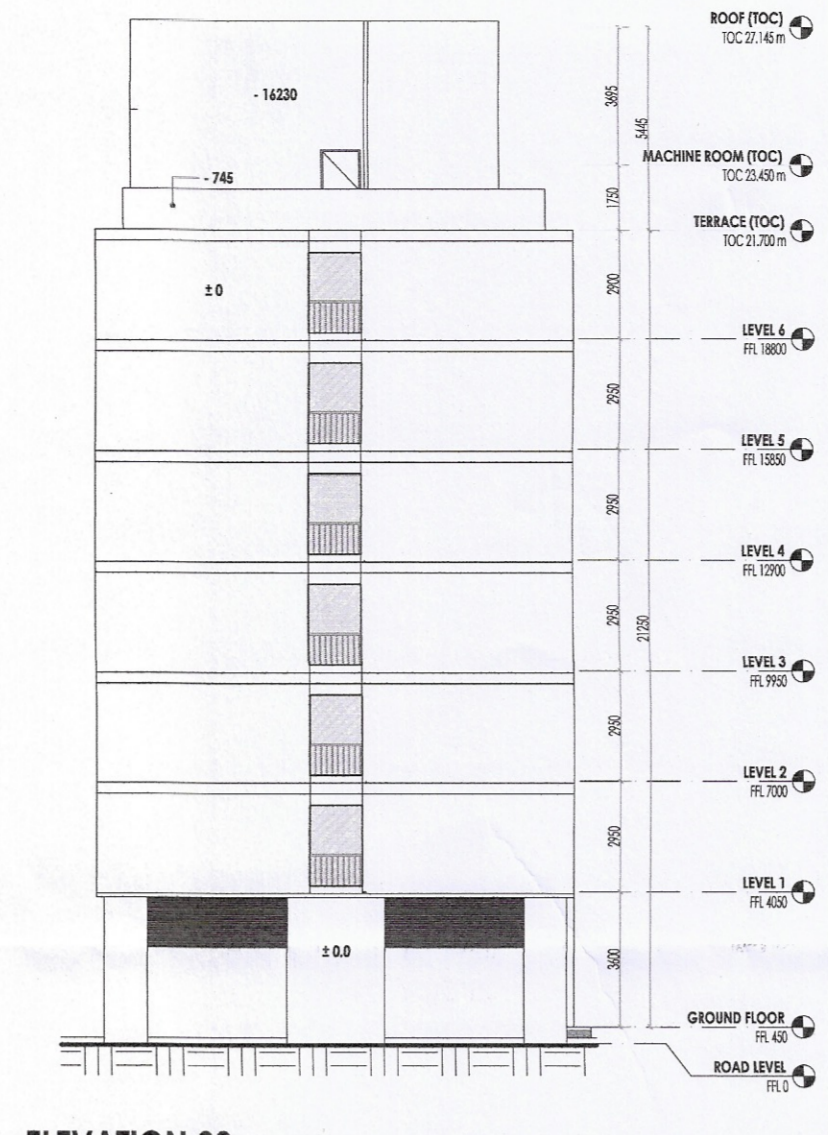


2 ELEVATION 02 1:150

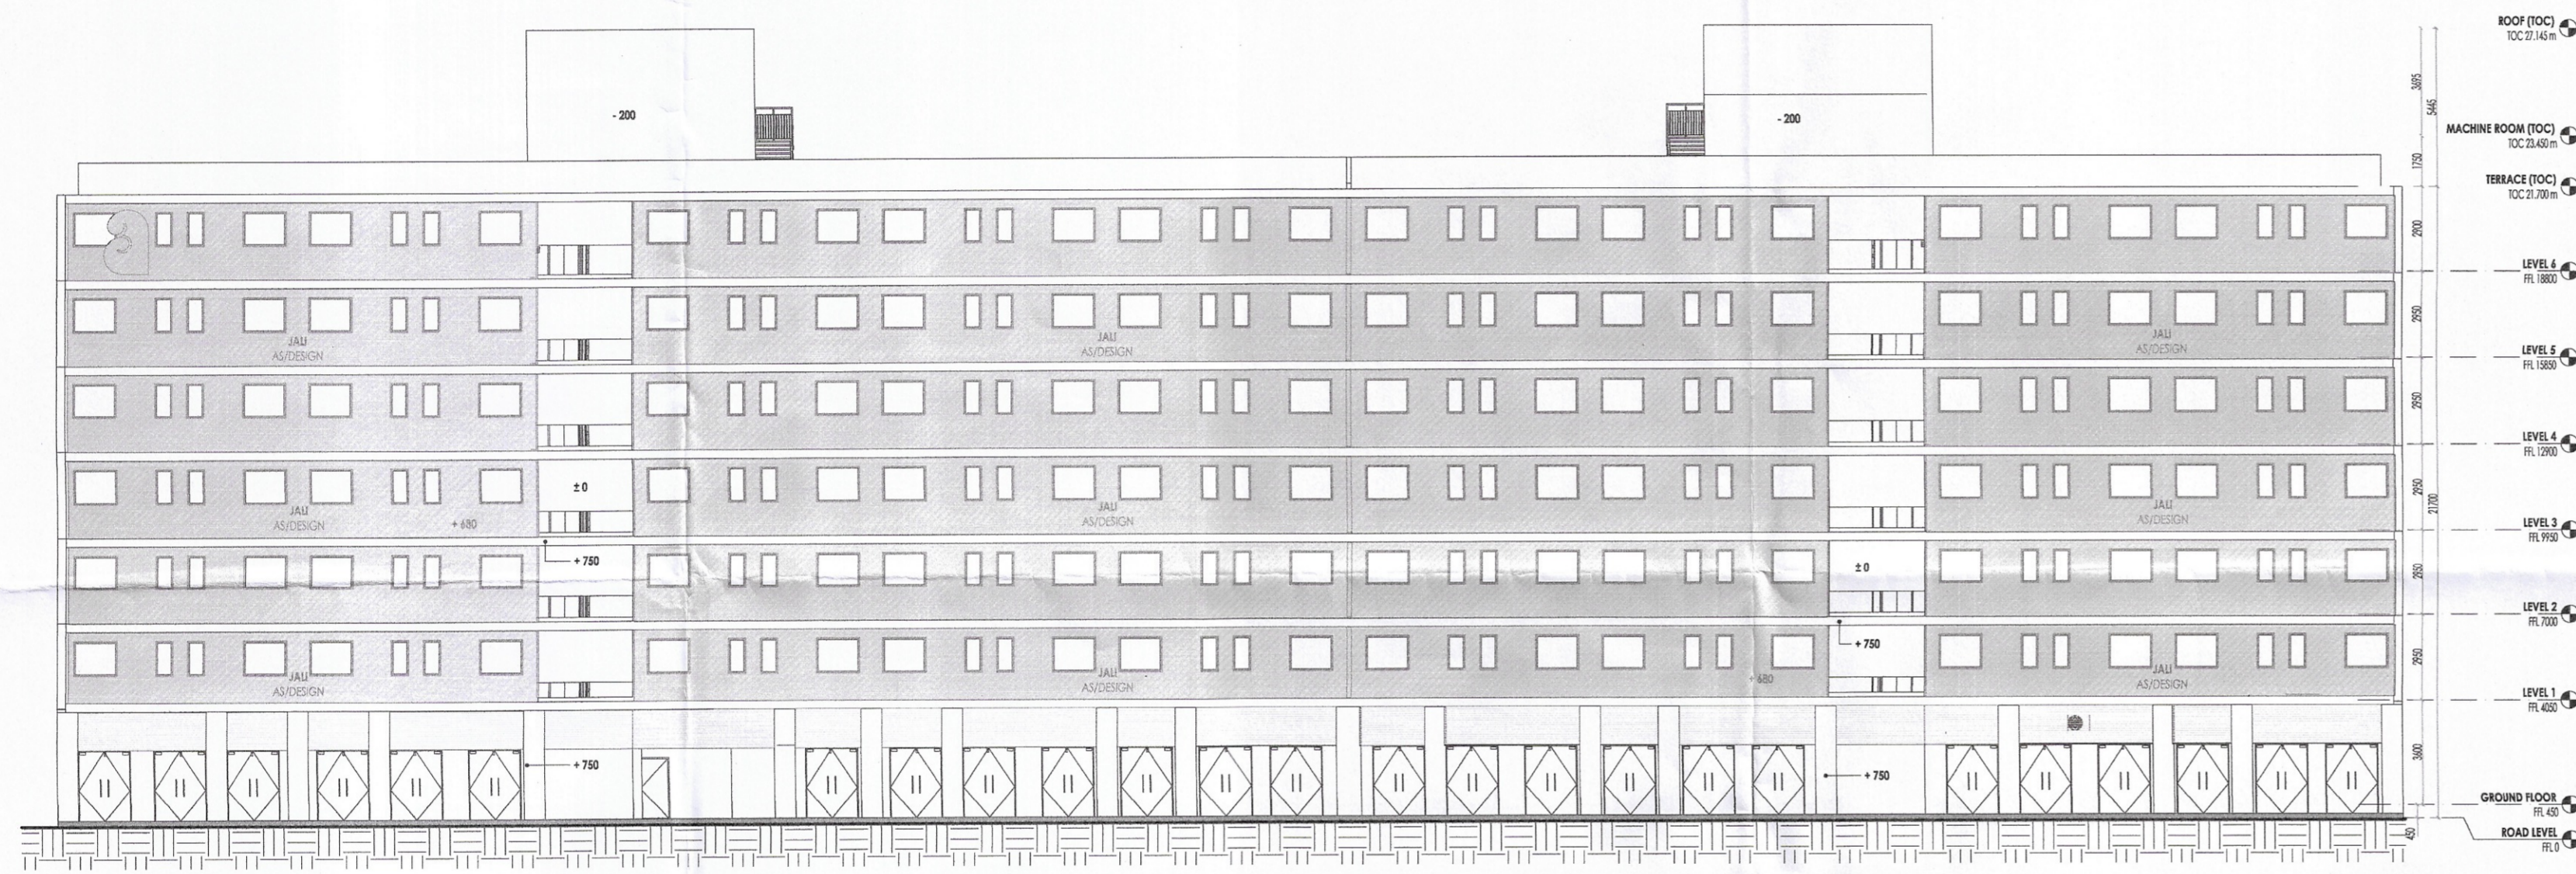


3 ELEVATION 03 1:150

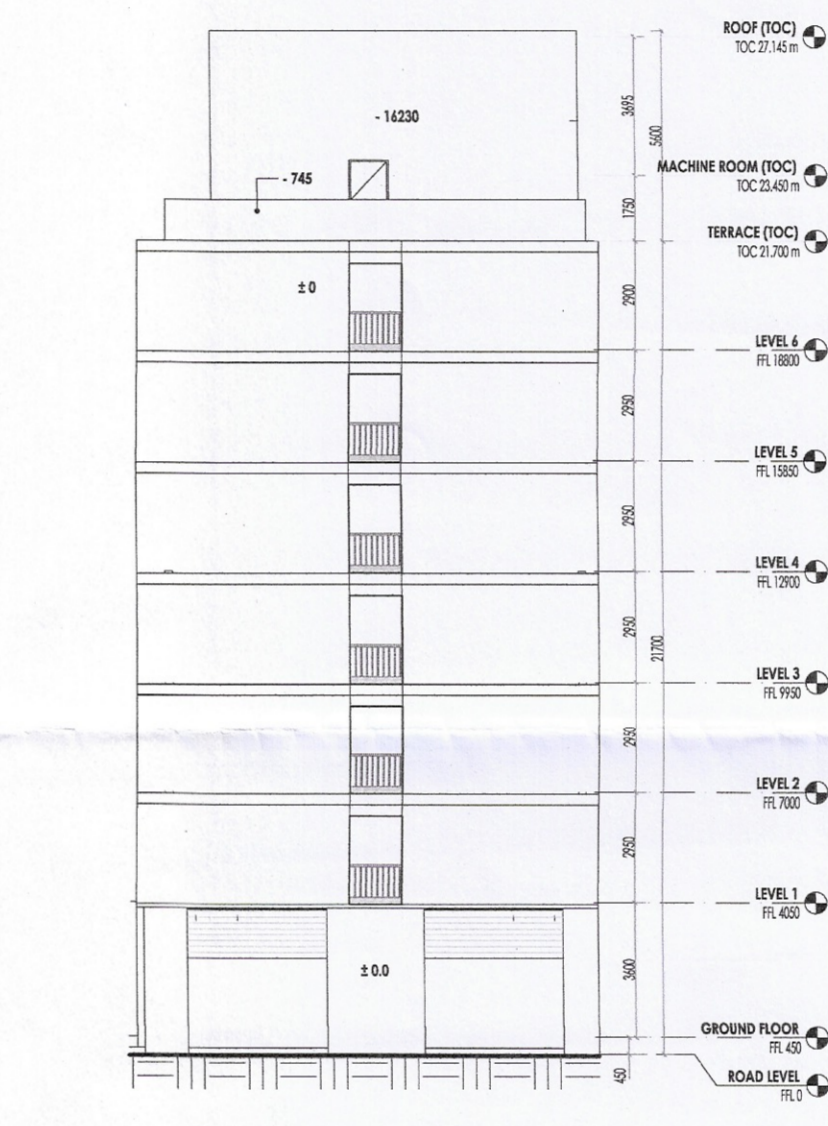

4 ELEVATION 04 1:150

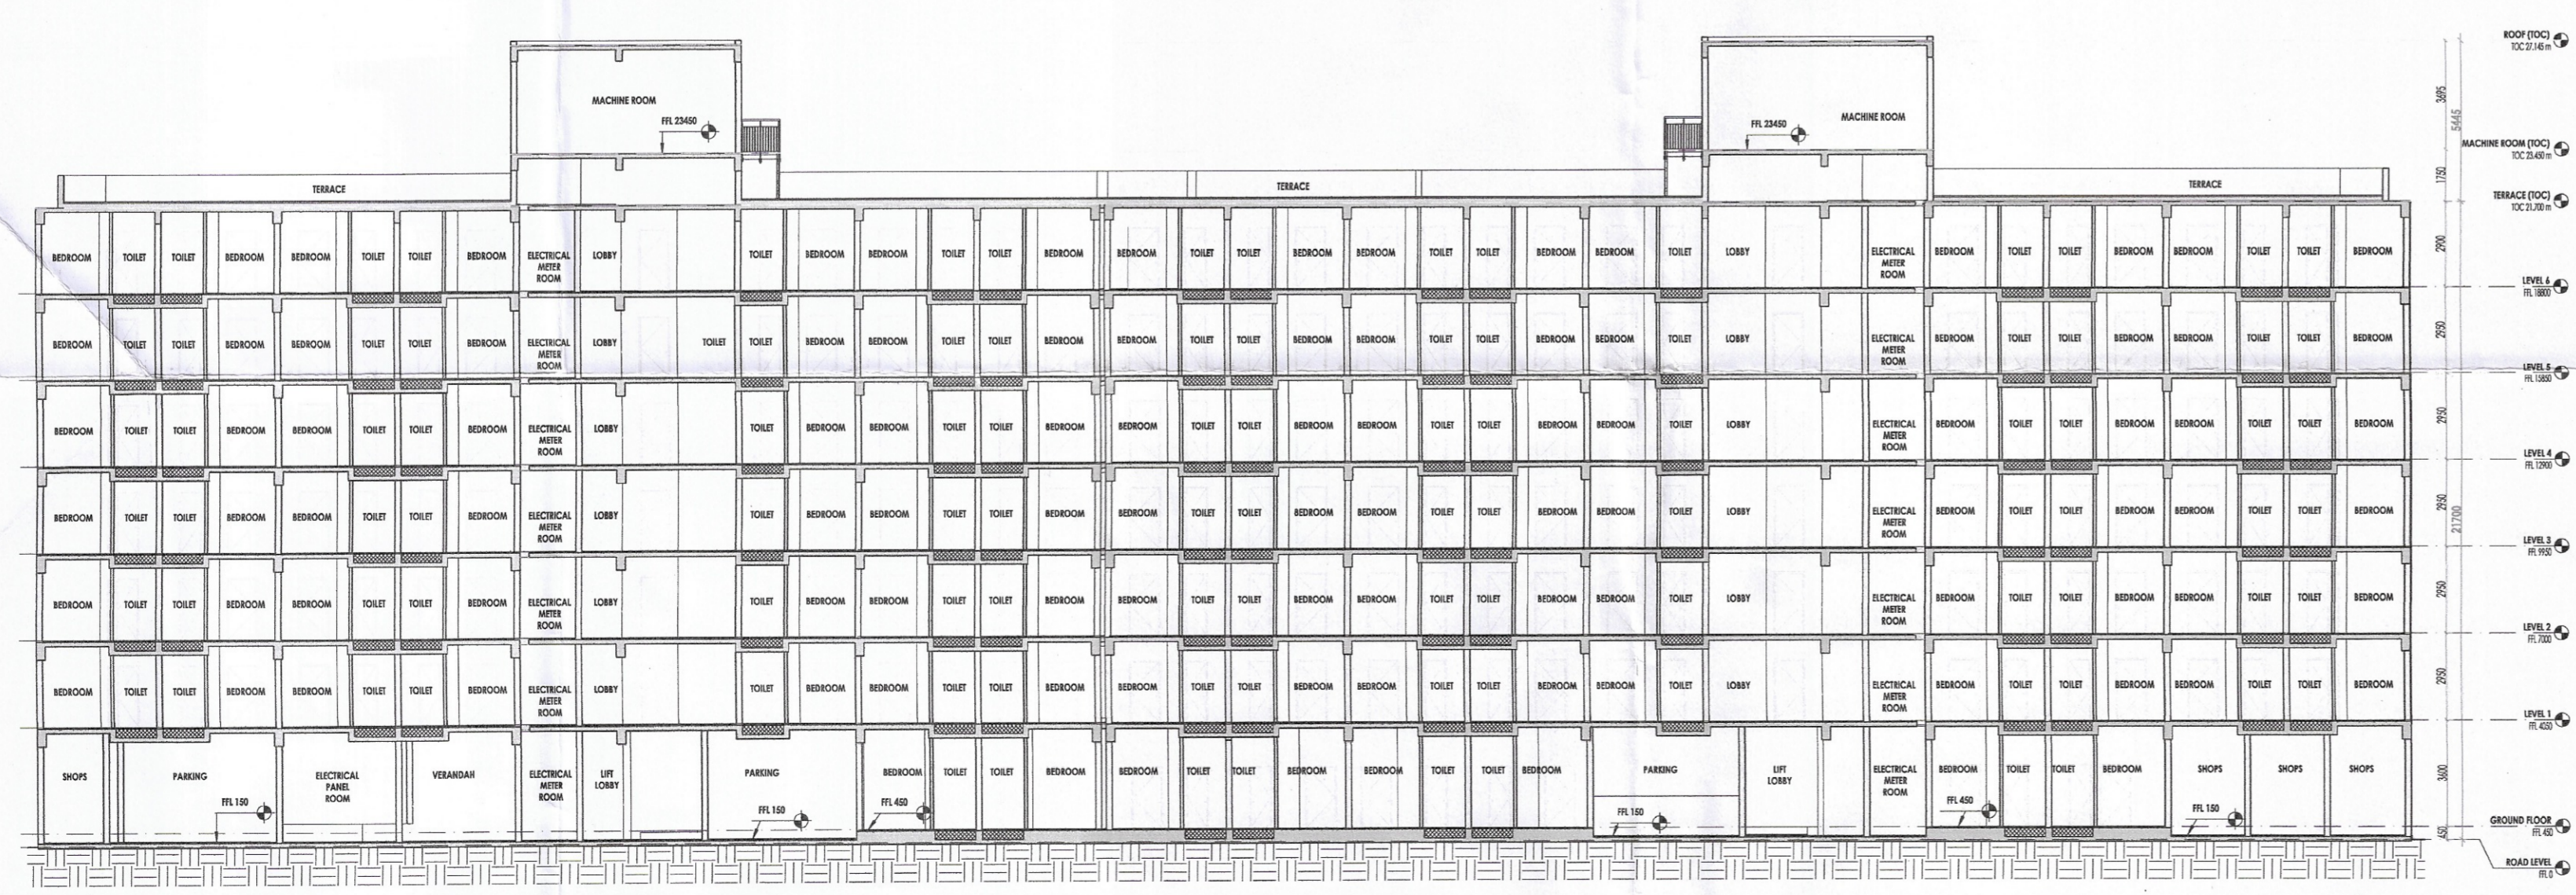

1 SECTION 01 1:120

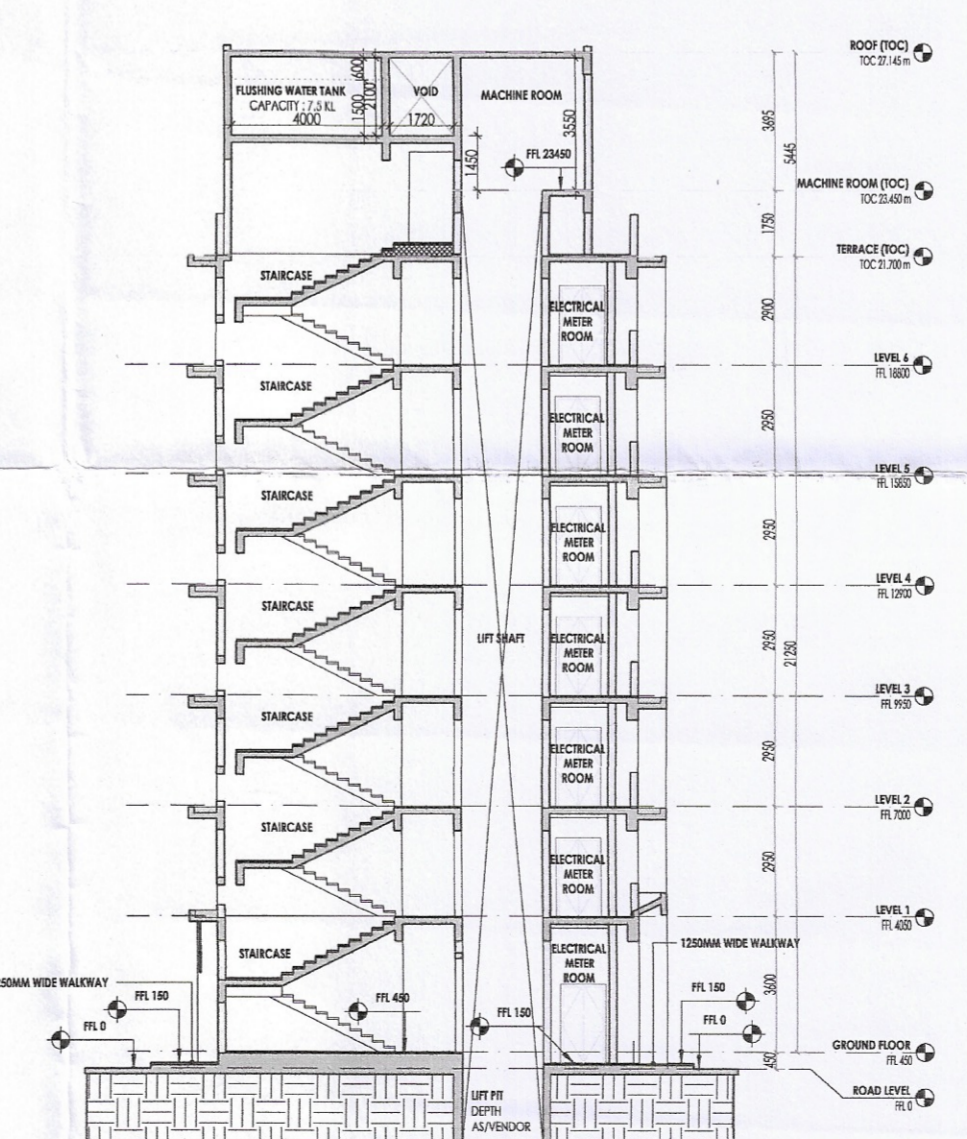

2 SECTION 02 1:100

TO BE READ WITH THIS OFFICE MEMO NO. DATED :

KEY PLAN PROJECT
 Revised Building Plans of Group Housing Colony measuring 22.344 Acres (License No. 41 of 2010 Dated 07.06.2010) in sector-93, Gurugram being developed by Ashiana Housing Ltd. comprising of total of Five (5) phases.

ARCHITECT'S SEAL & SIGNATURE: SYED MOHD. IMRAN CA 93/16685
 OWNER/AUTH. SIGN. (Signature)
 (ASHIANA HOUSING LTD. Seal)

Scale : 1:100
 Drawing Title: SECTIONS & ELEVATIONS (EWS & CONV. SHOPPING)
 Drawing No.: A-53