
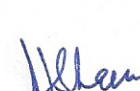

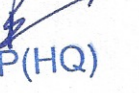



This is a "PROVISIONAL BUILDING PLAN" approved only for the purpose of inviting objections from the general public

 D.T.P. (HQ) Member B.P.A.C.
 S.T.P. (HQ) Member Secretary B.P.A.C.
 S.T.P. (G) Member Chairman B.P.A.C.
 ATP (HQ)

Consultant Architect

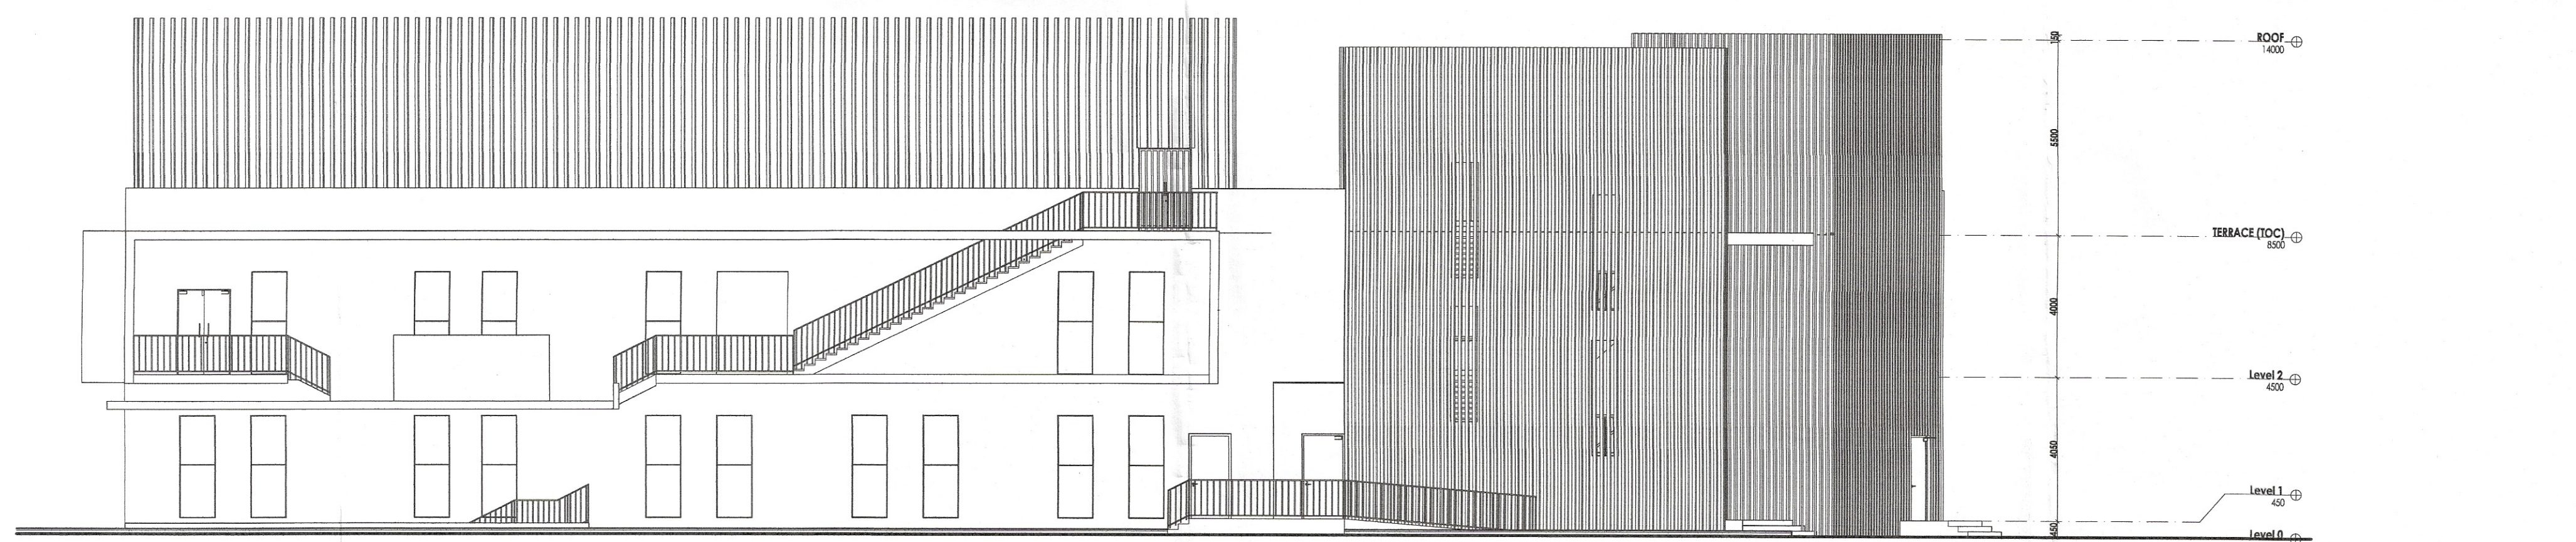
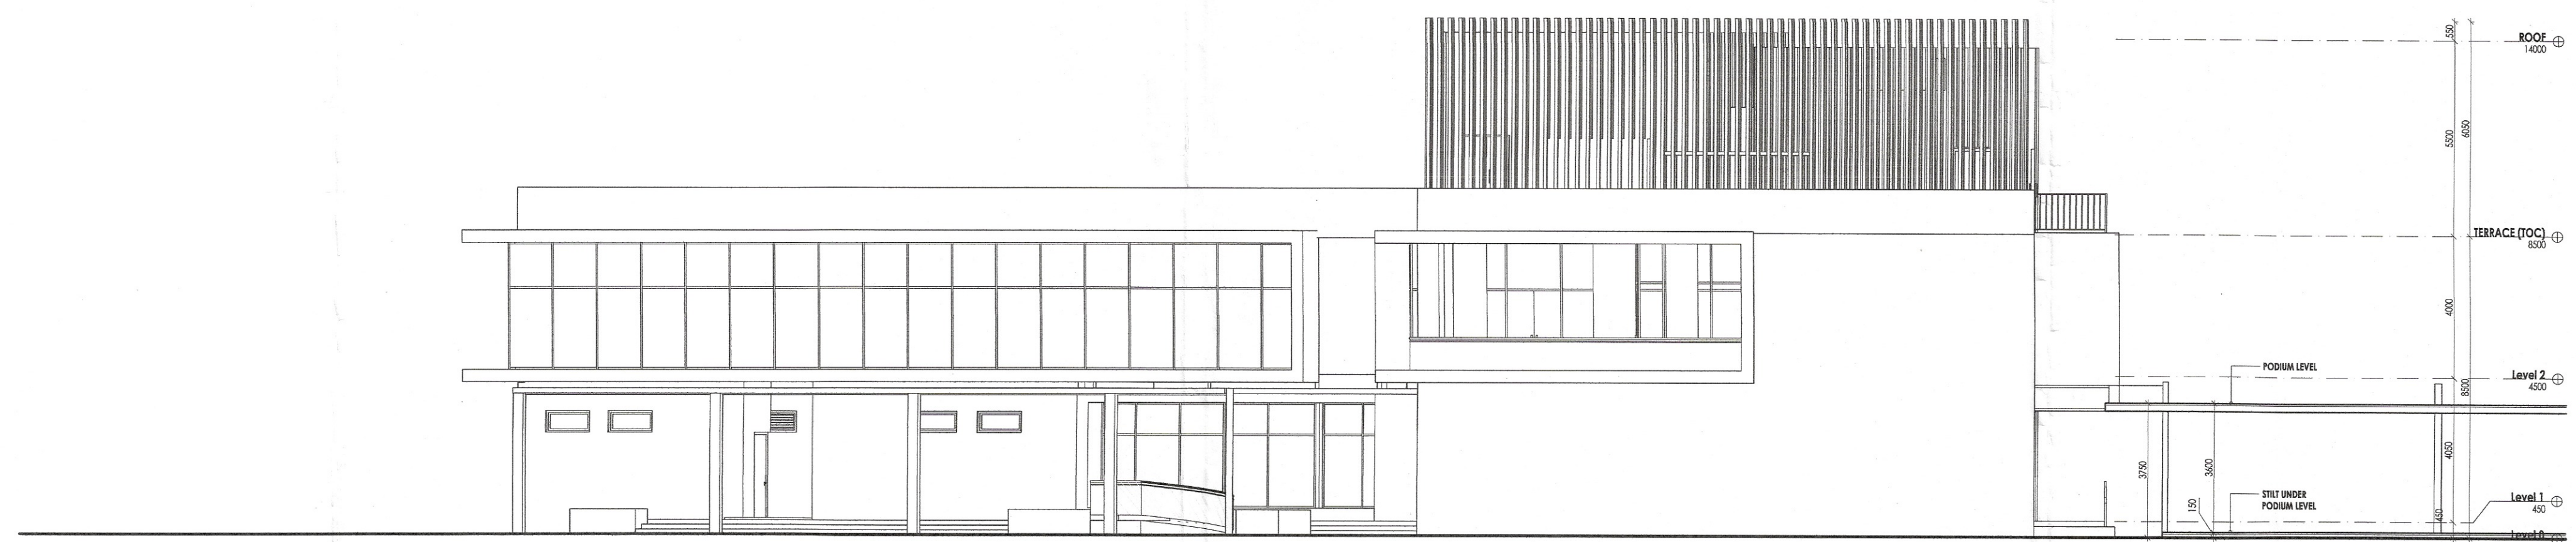
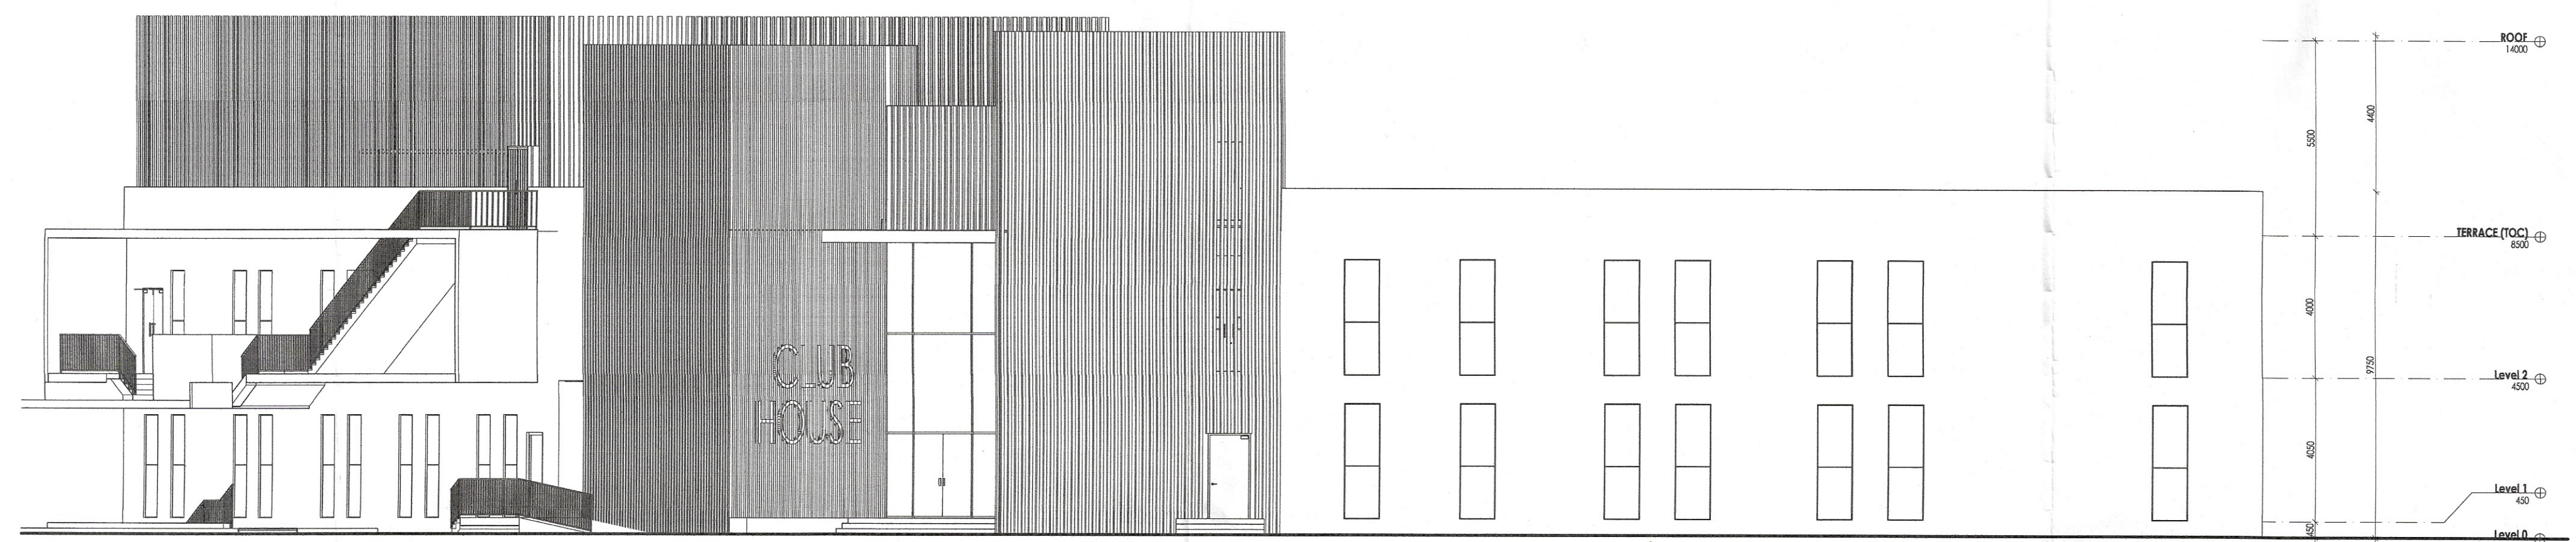
AD

PA



 (Dinesh Kumar) PA(HQ)

DDT) MEMBER B.P.A.C.


TO BE READ WITH THIS OFFICE MEMO NO.: DATED :





ELEVATION-3

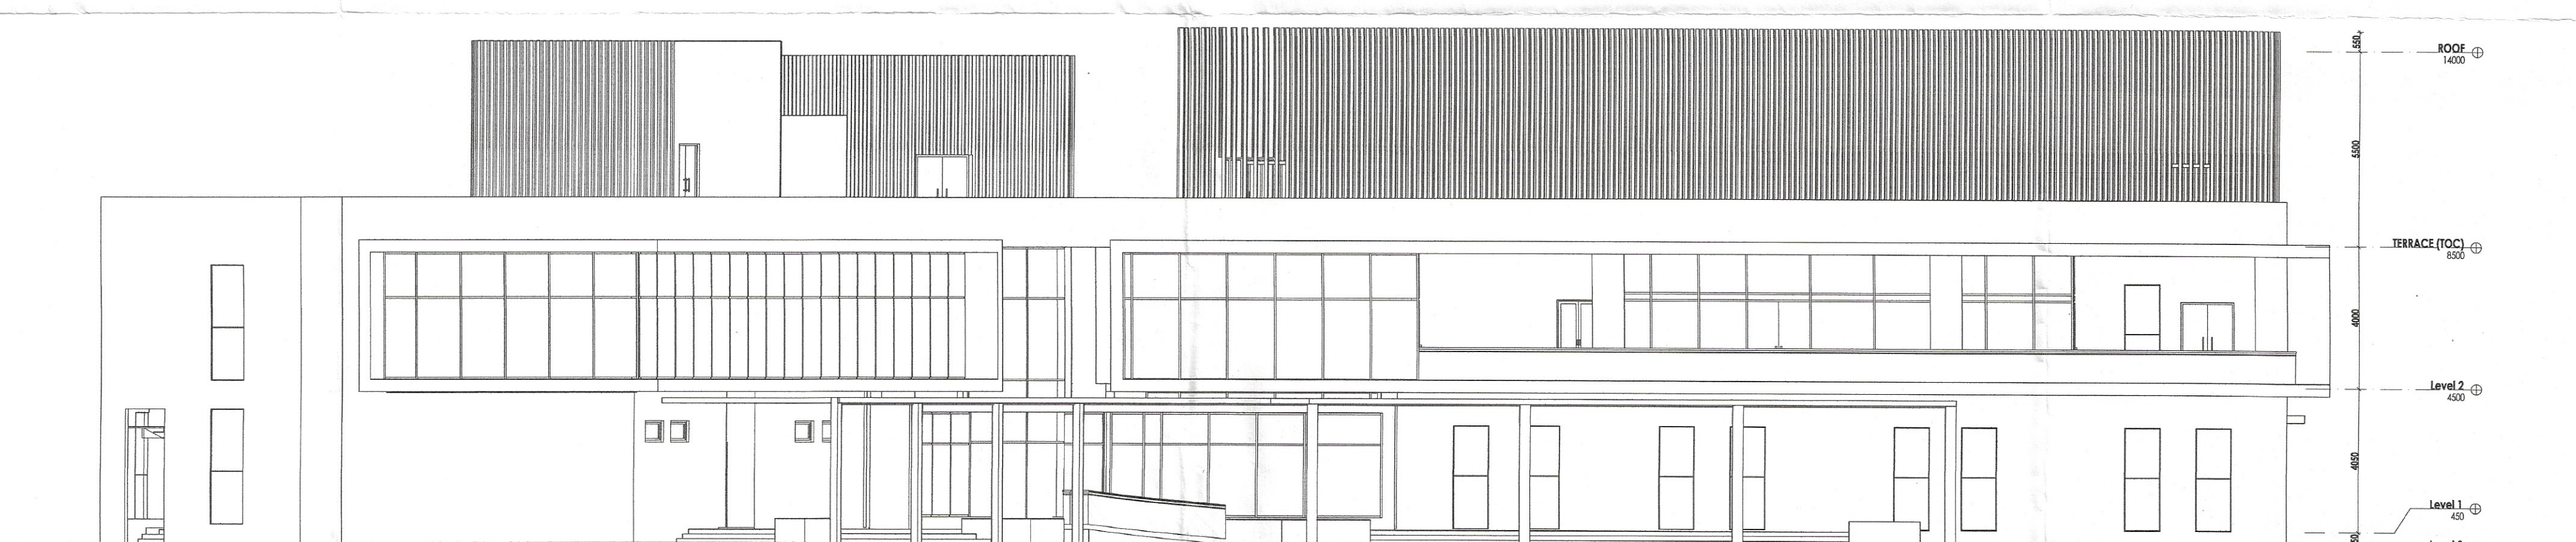

ELEVATION-4

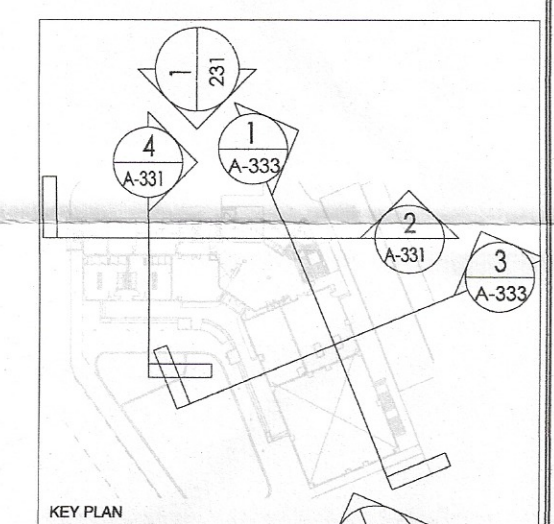

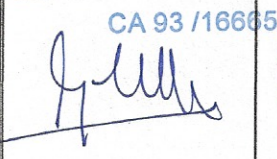PROJECT
 Revised Building Plans of Group Housing Colony measuring 22.344 Acres (License No. 41 of 2010 Dated 07.06.2010) in sector-93, Gurugram being developed by Ashiana Housing Ltd. comprising of total of Five (5) phases.

ARCHITECT'S SEAL & SIGNATURE: 
 OWNER/AUTH. SIGN: 

Scale : 1 : 100
 Drawing Title:- ELEVATIONS (COMMUNITY BUILDING)
 Drawing No:- A-59