

This is a "PROVISIONAL BUILDING PLAN" approved only for the purpose of inviting objections from the general public


[Signature] R.T.P. (HQ) Member B.P.A.C.
[Signature] S.T.P. (HQ) Member Secretary B.P.A.C.
[Signature] S.T.P. (G) Member B.P.A.C.
[Signature] C.P.P. (Mr.) Chairman B.P.A.C.

DD (T) MEMBER BPAC


Consultant Architect
[Signature] AD
[Signature] PA
[Signature] ATP (HQ)

(Dinesh Kumar) PA (HQ)


TO BE FILED IN THE OFFICE
 M.I. NO.:
 DATED:

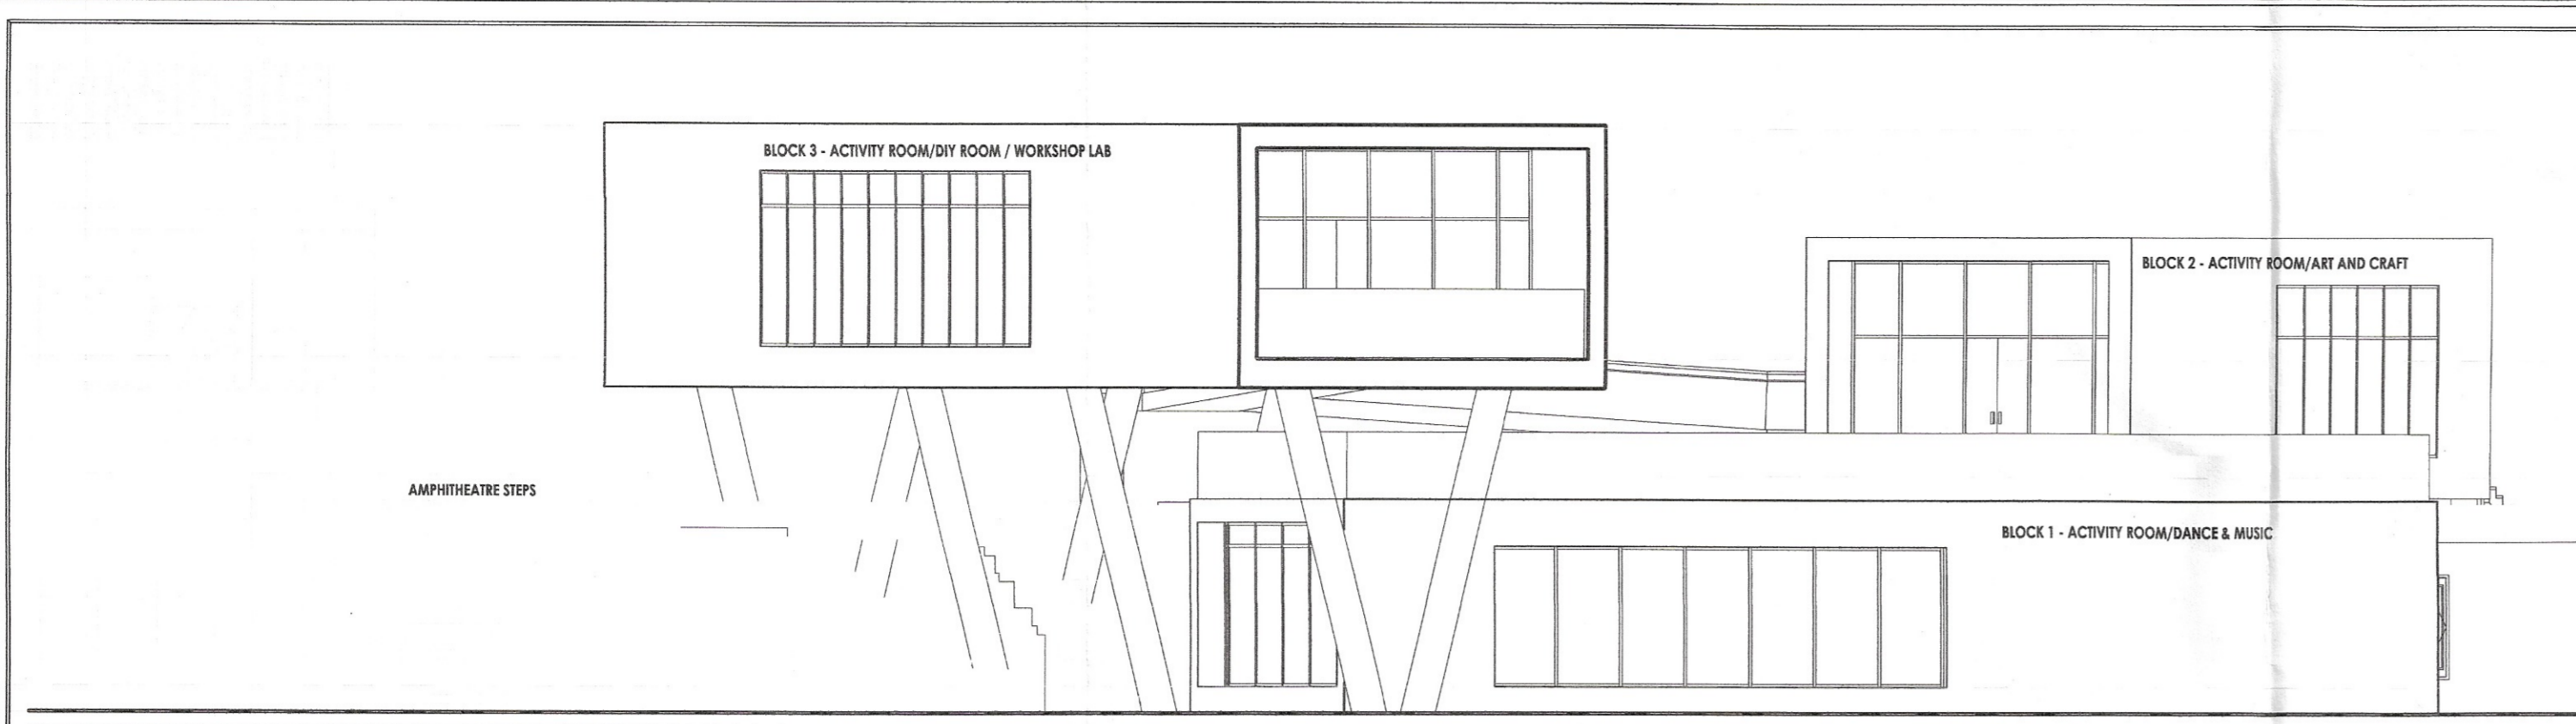


ELEVATION-4

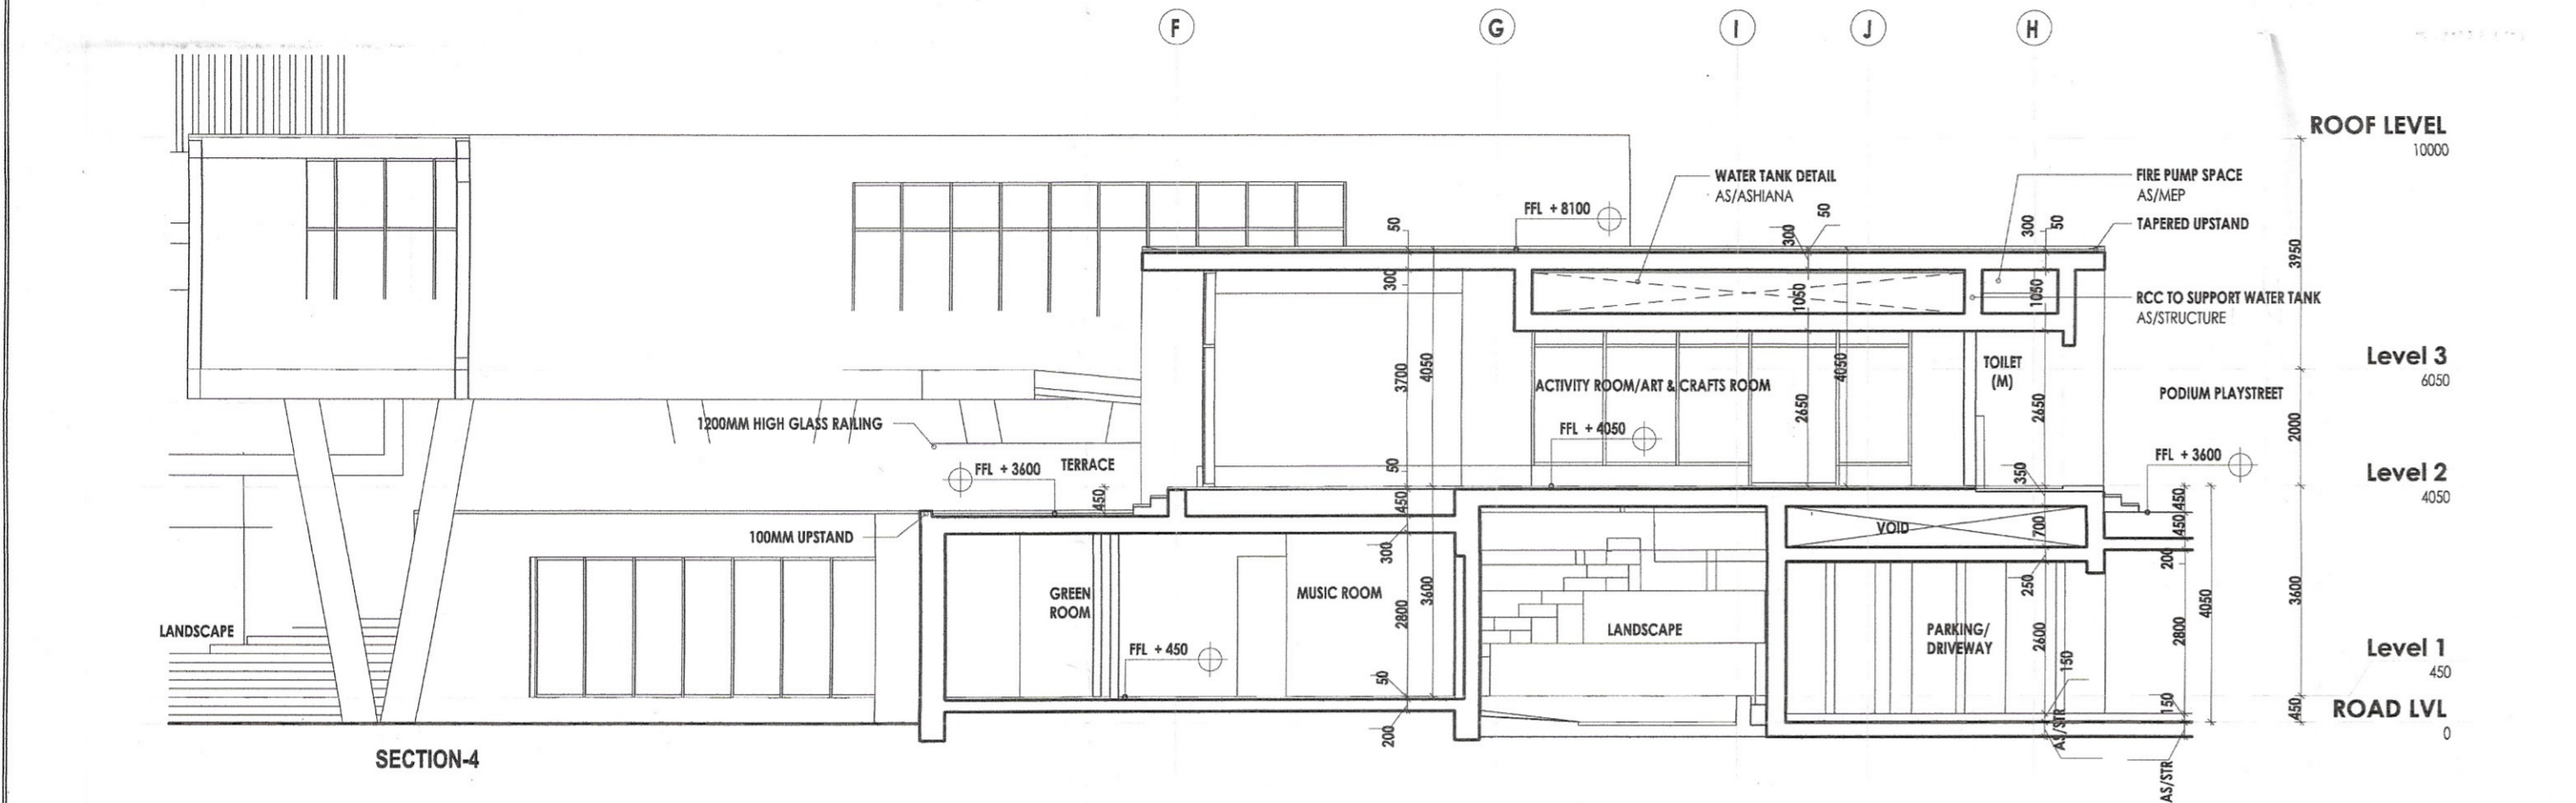


SECTION-4

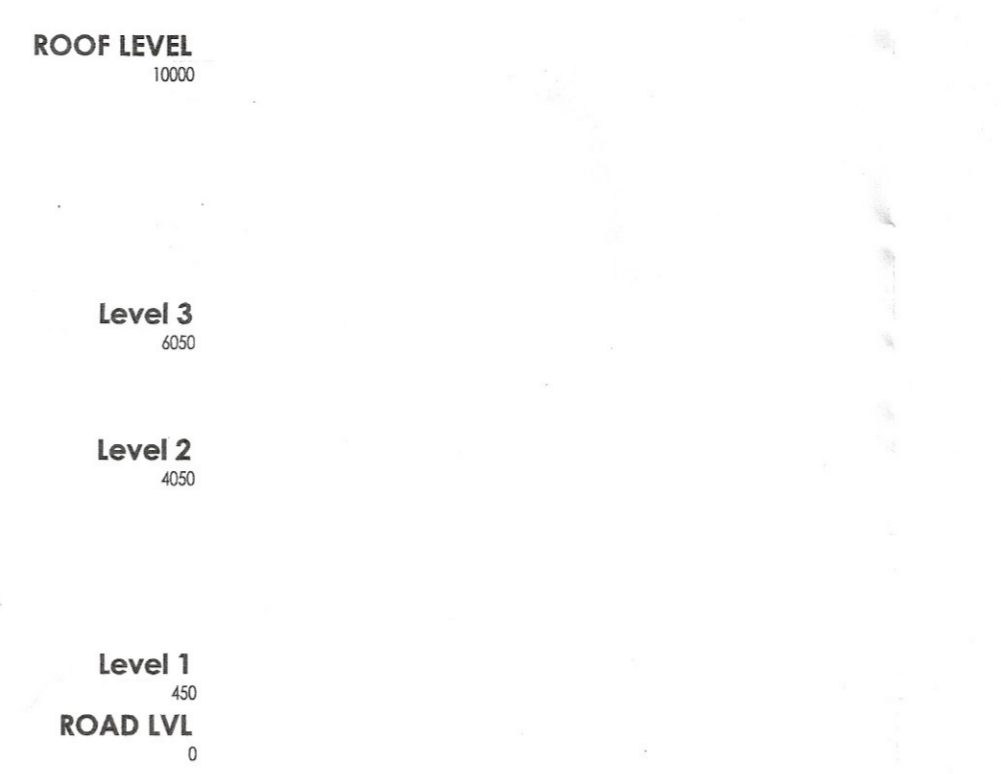


SECTION-3

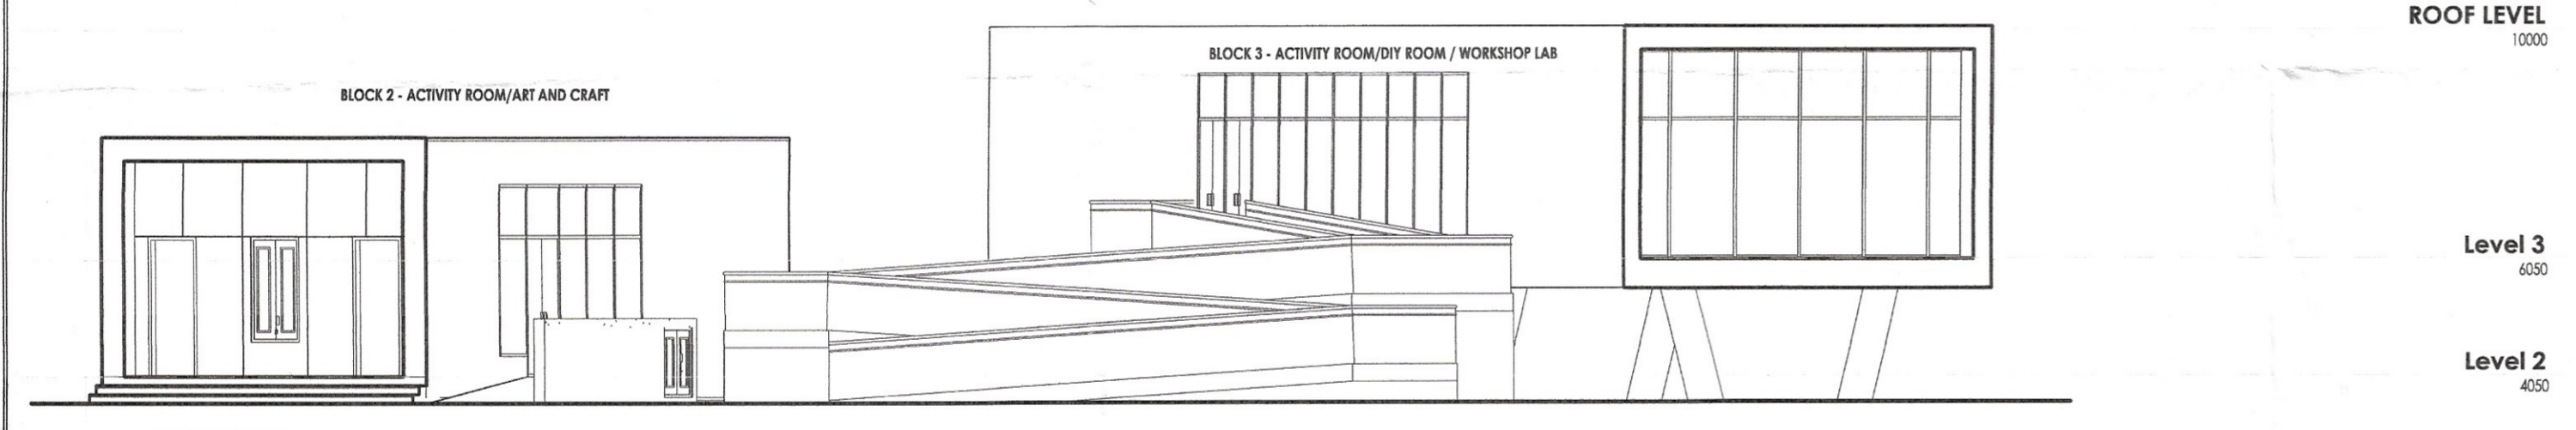


ELEVATION-1

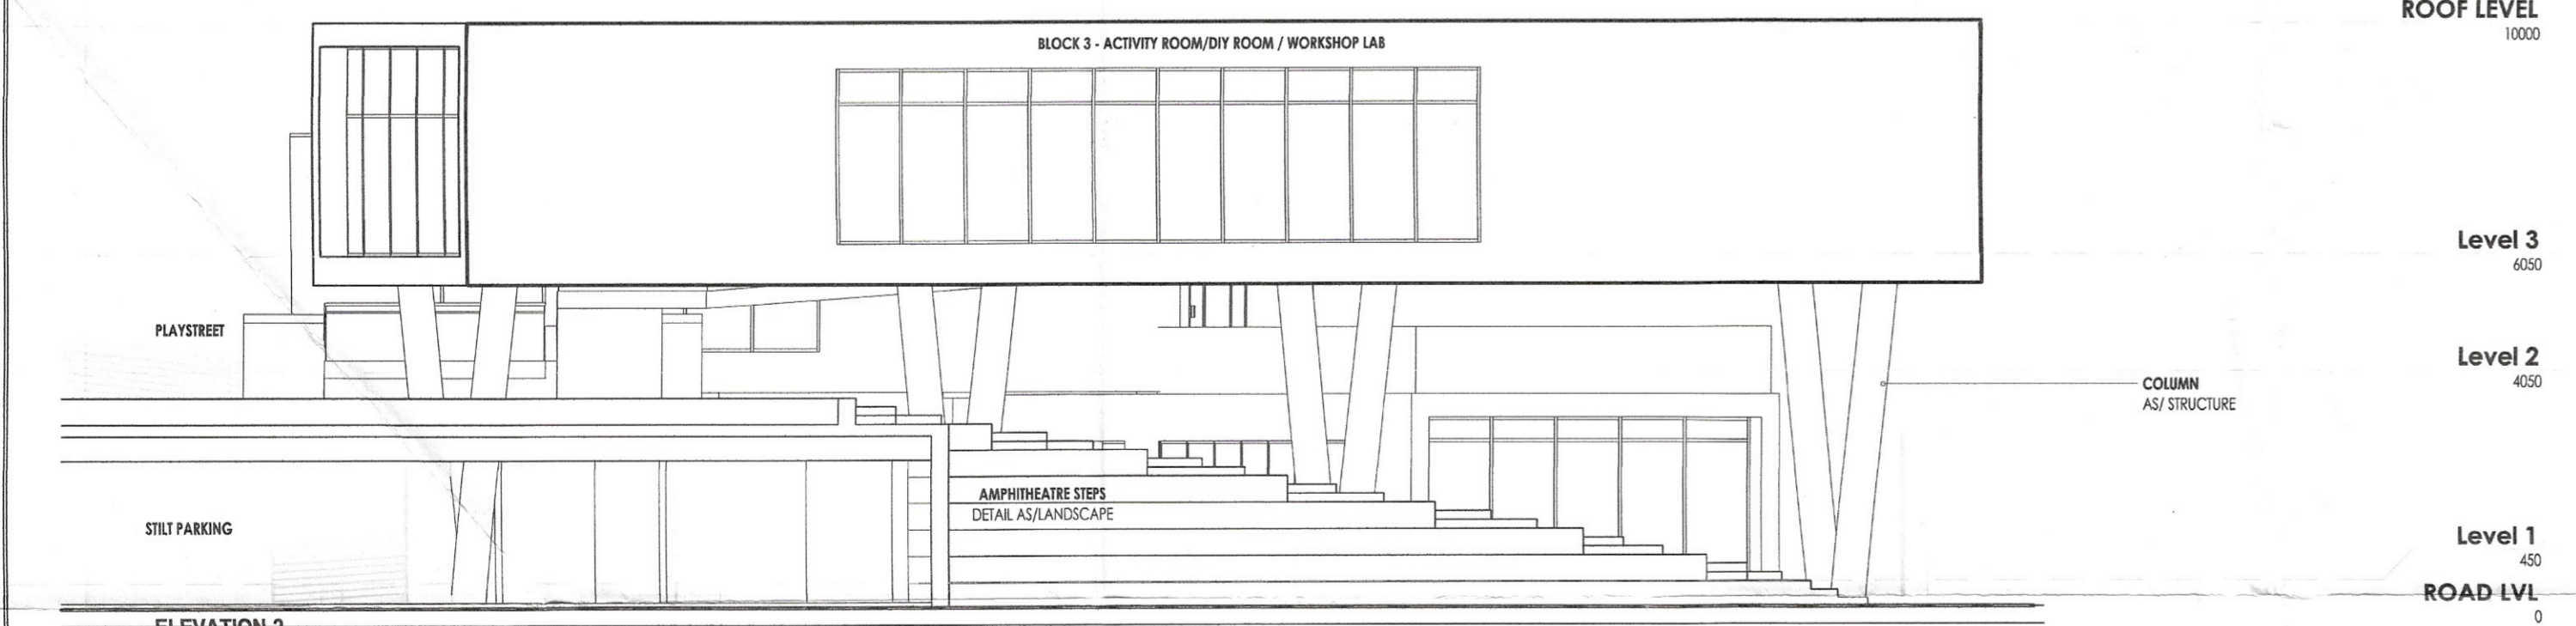


ELEVATION-2

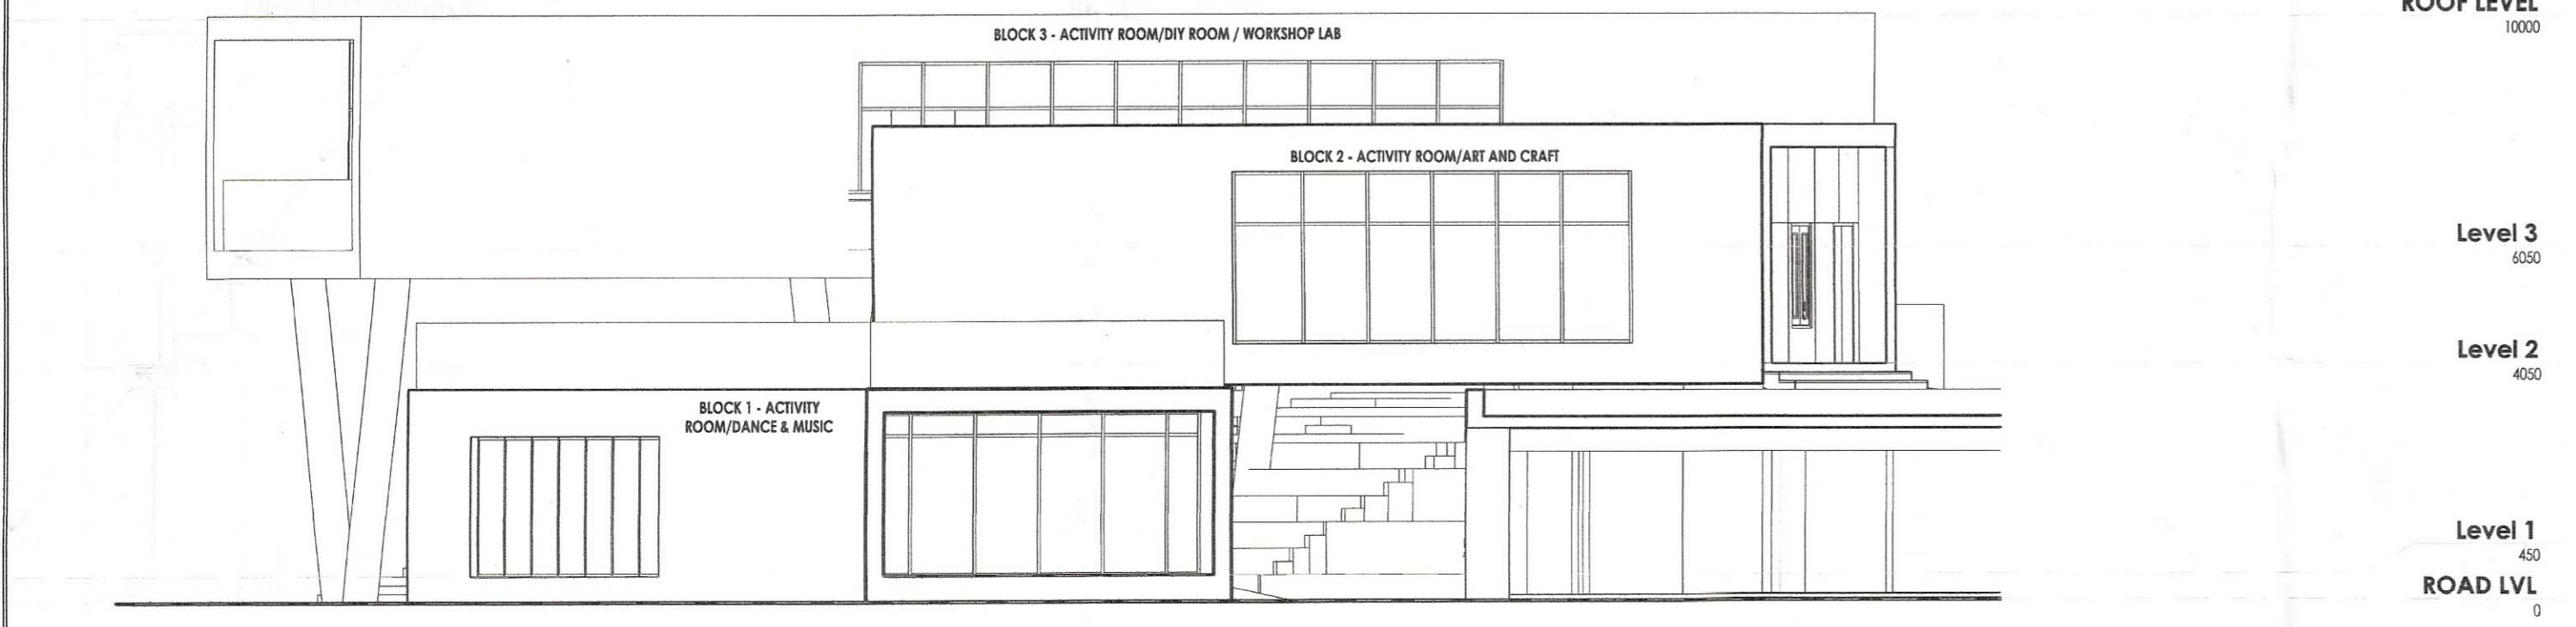


ELEVATION-3

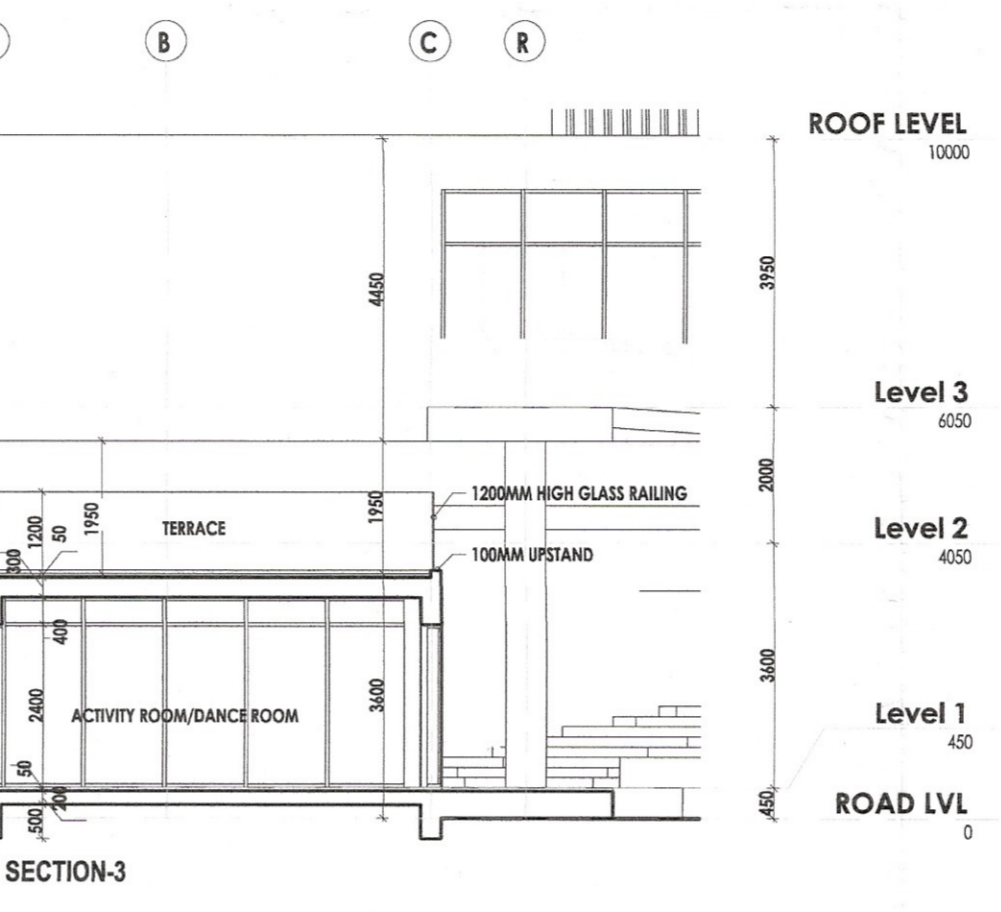

SECTION-5

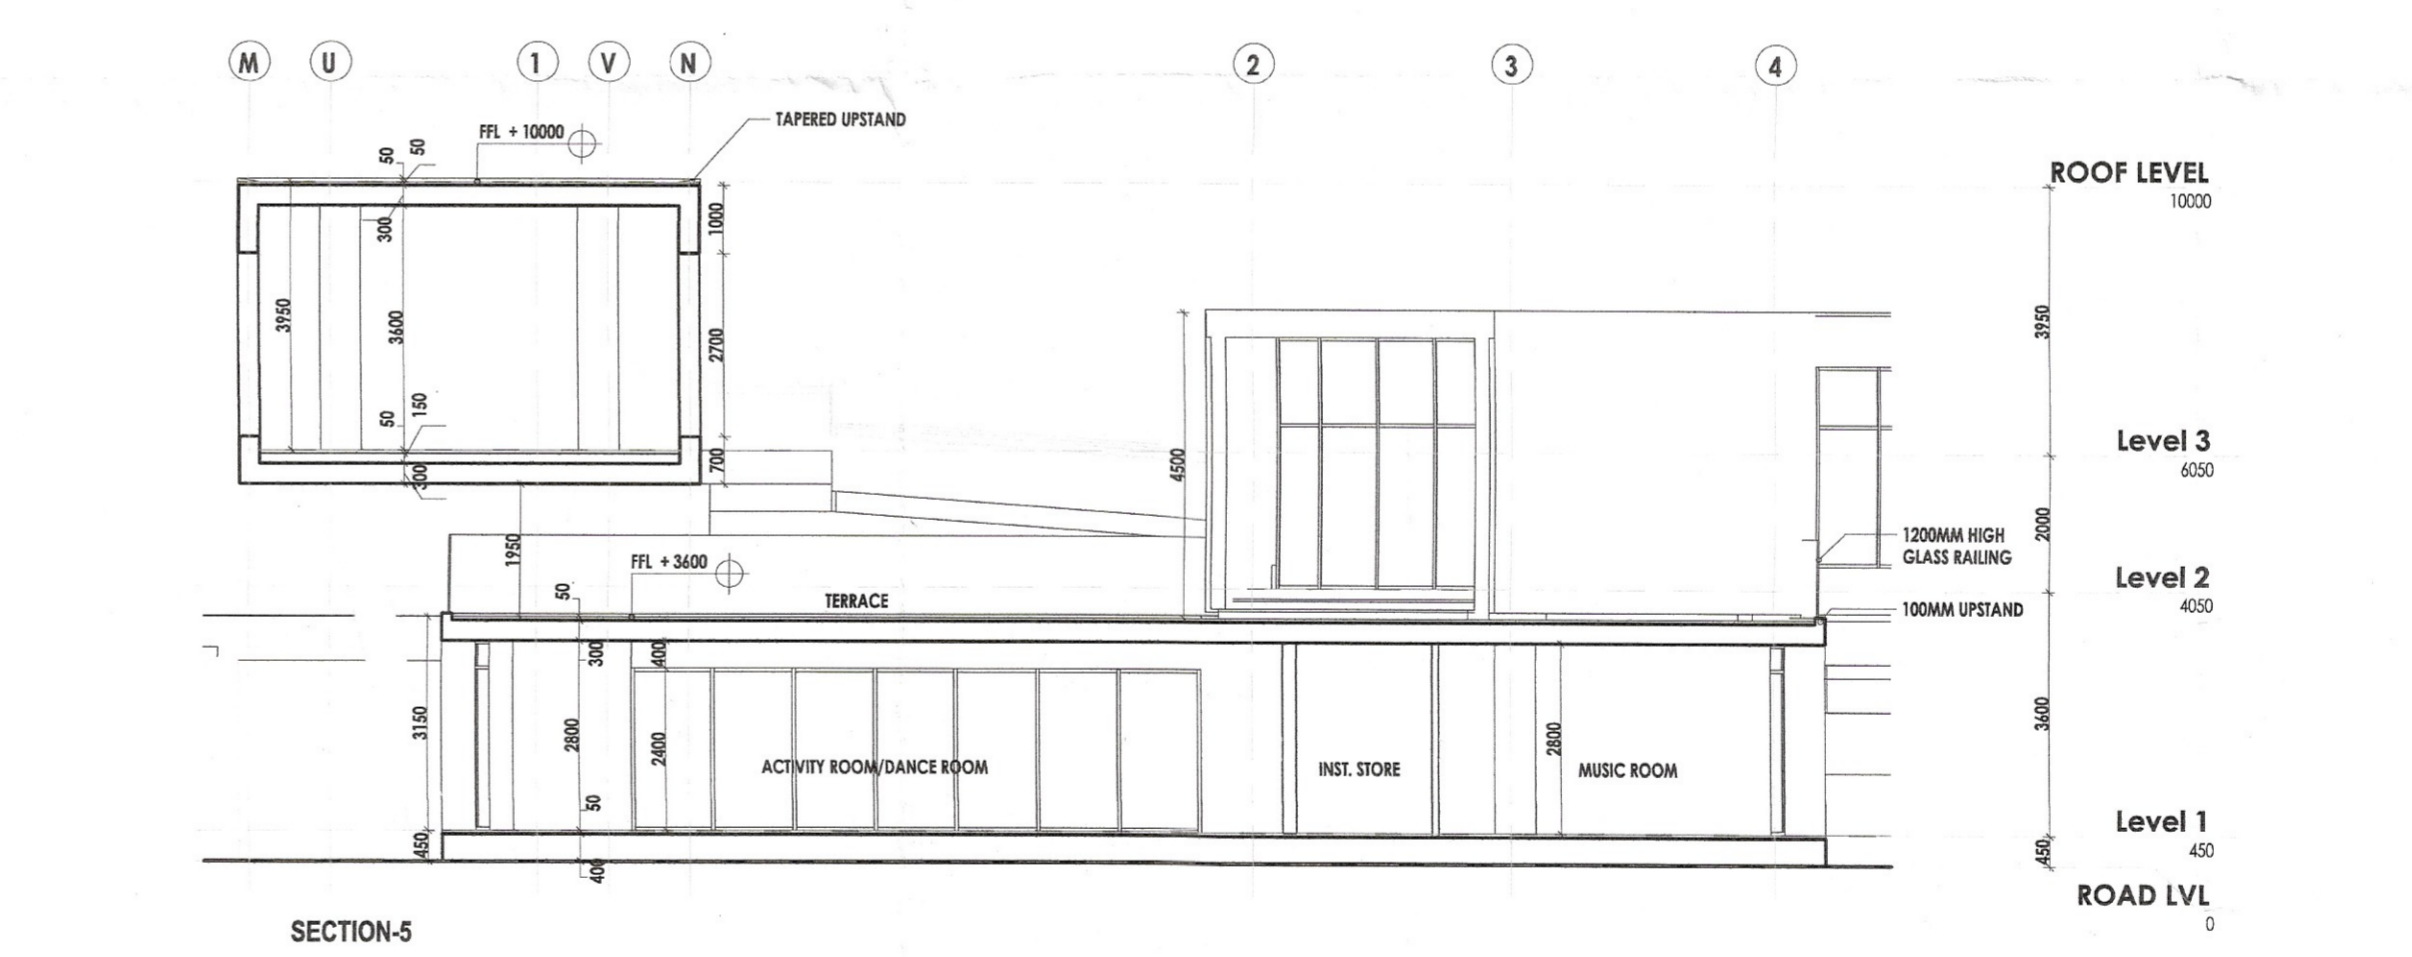

SECTION-2

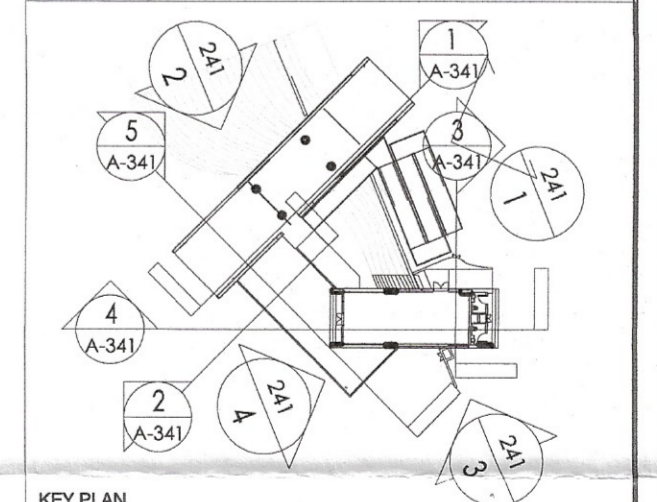

PROJECT	
Revised Building Plans of Group Housing Colony measuring 22.344 Acres (License No. 41 of 2010 Dated 07.06.2010) in sector-93, Gurugram being developed by Ashiana Housing Ltd. comprising of total of Five (5) phases.	
ARCHITECT'S SEAL & SIGNATURE	OWNER/AUTH. SIGN.
SYED MOHD. IMRAN CA 93/16688 <i>[Signature]</i>	ASHIANA HOUSING LTD. <i>[Signature]</i>
Scale : 1 : 200	
Drawing Title:- SECTIONS & ELEVATIONS (LEARNING HUB)	Drawing No:- A-63