
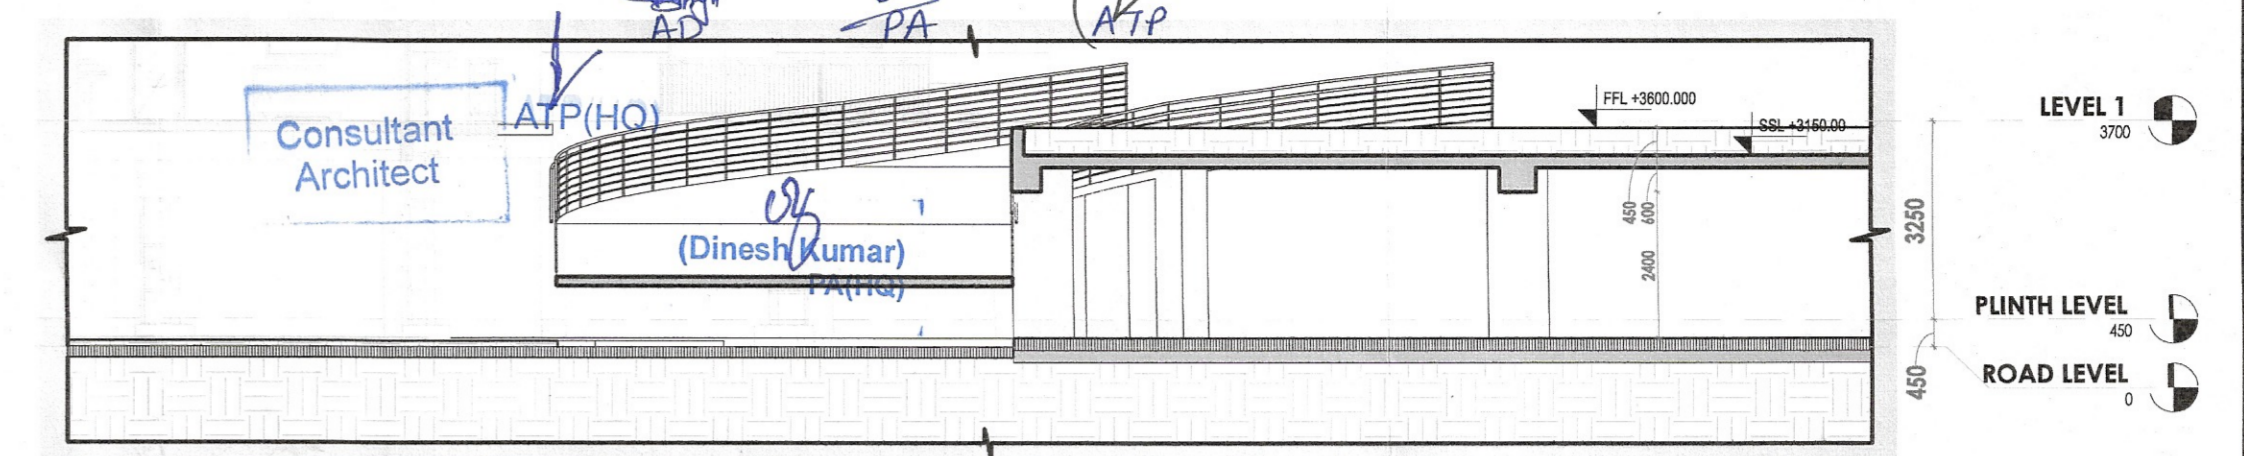




This is a "PROVISIONAL BUILDING PLAN" approved only for the purpose of inviting objections from the general public

D.T.P. (HQ) Member B.P.A.C.  
 S.T.P. (HQ) Member B.P.A.C.  
 S.T.P. (G) Member B.P.A.C.  
 Chairman B.P.A.C.  
 DD (T) MEMBER BPAC

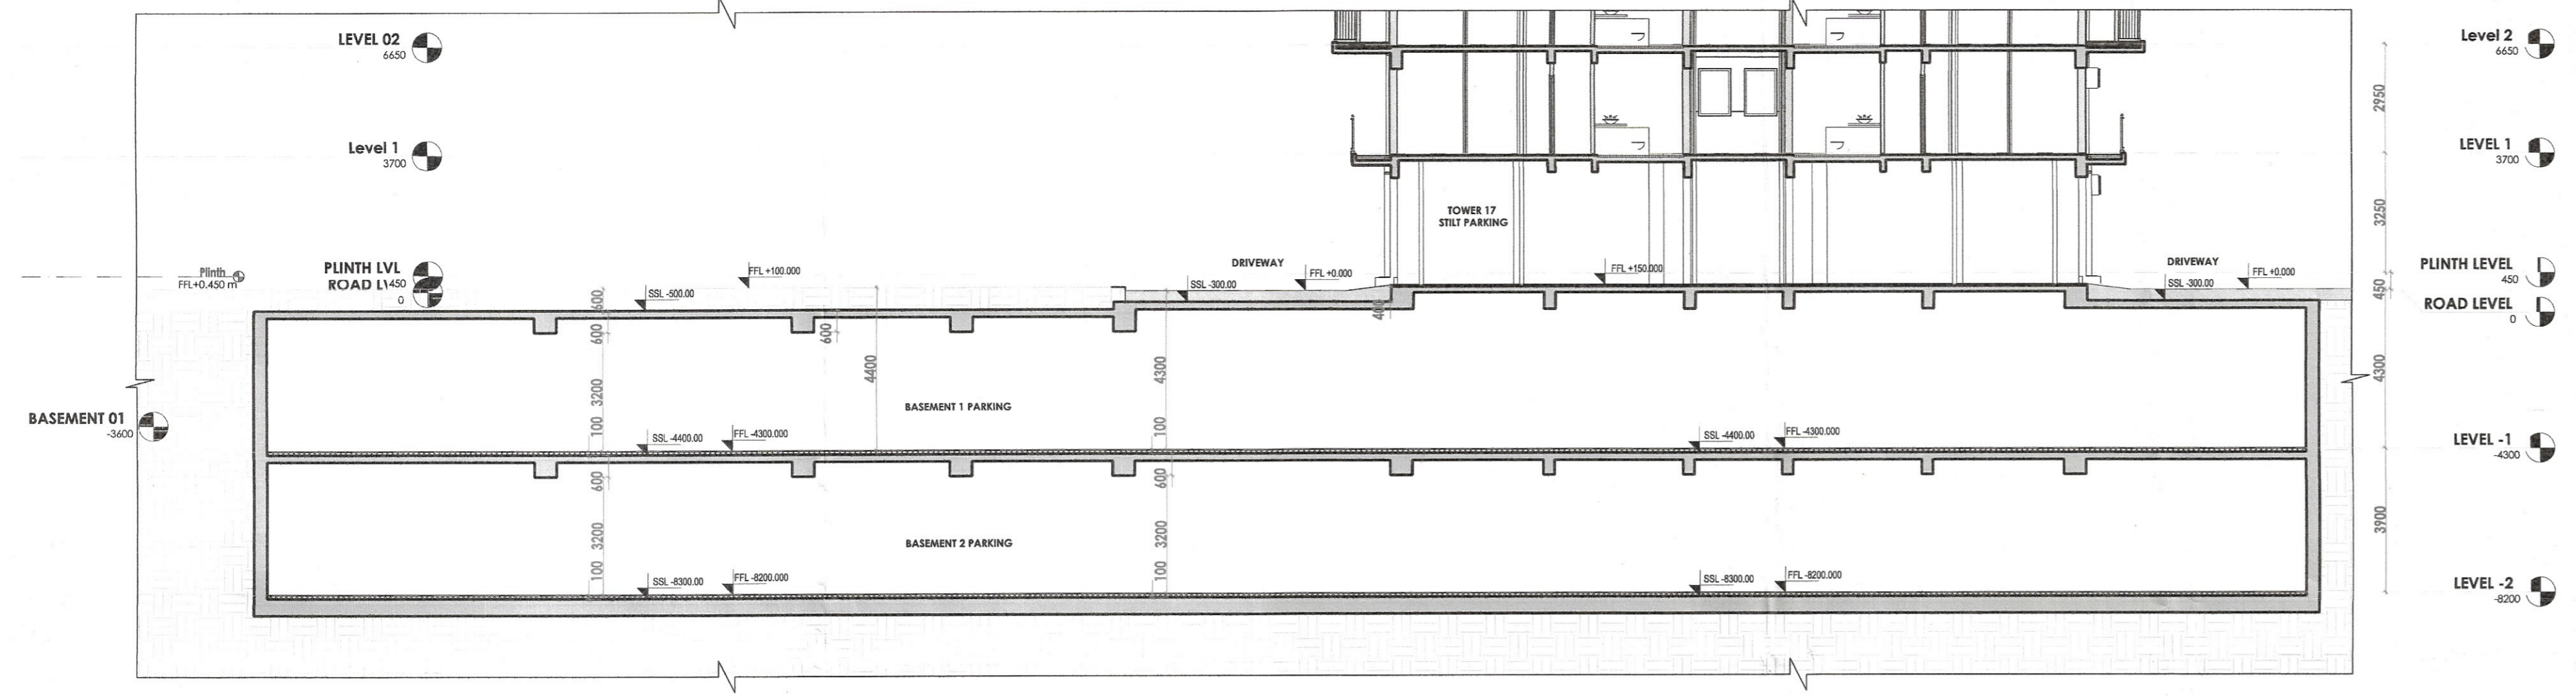


5 PODIUM SECTION 04 (RAMP 04) 1:100

1 Section 35 1:100

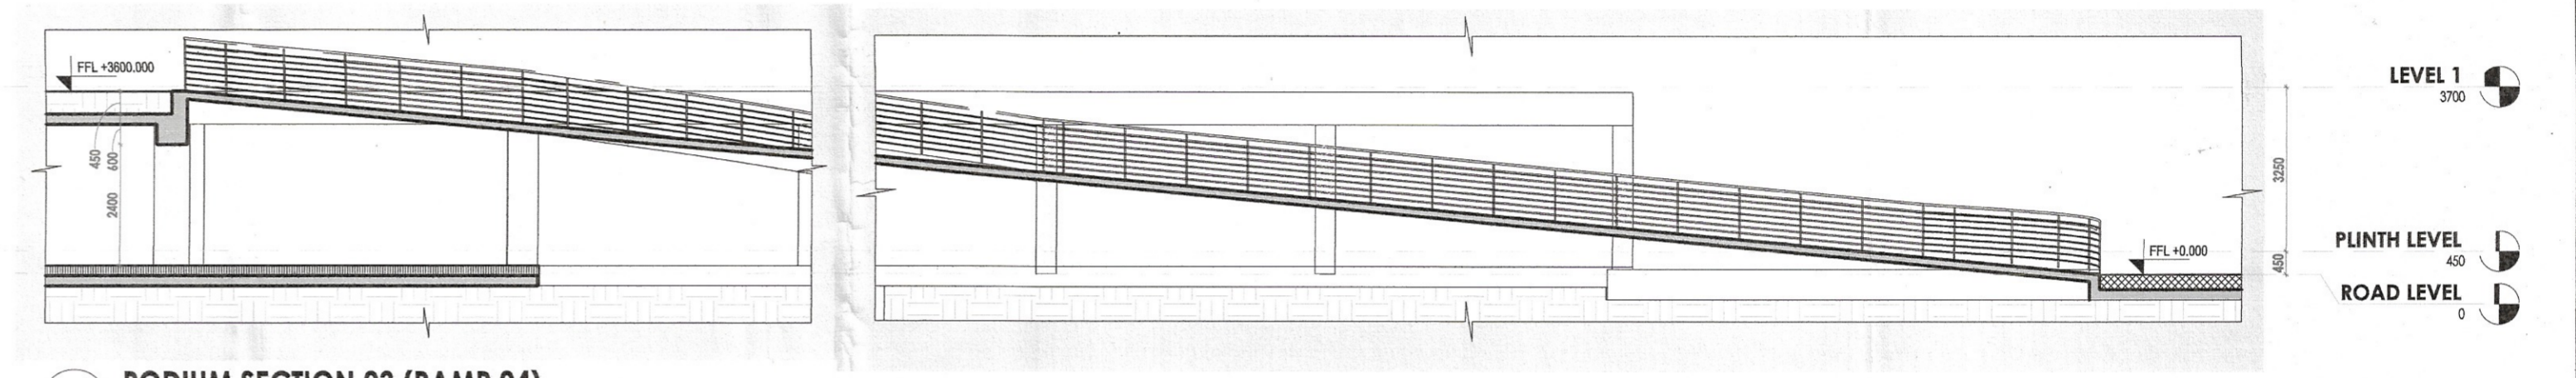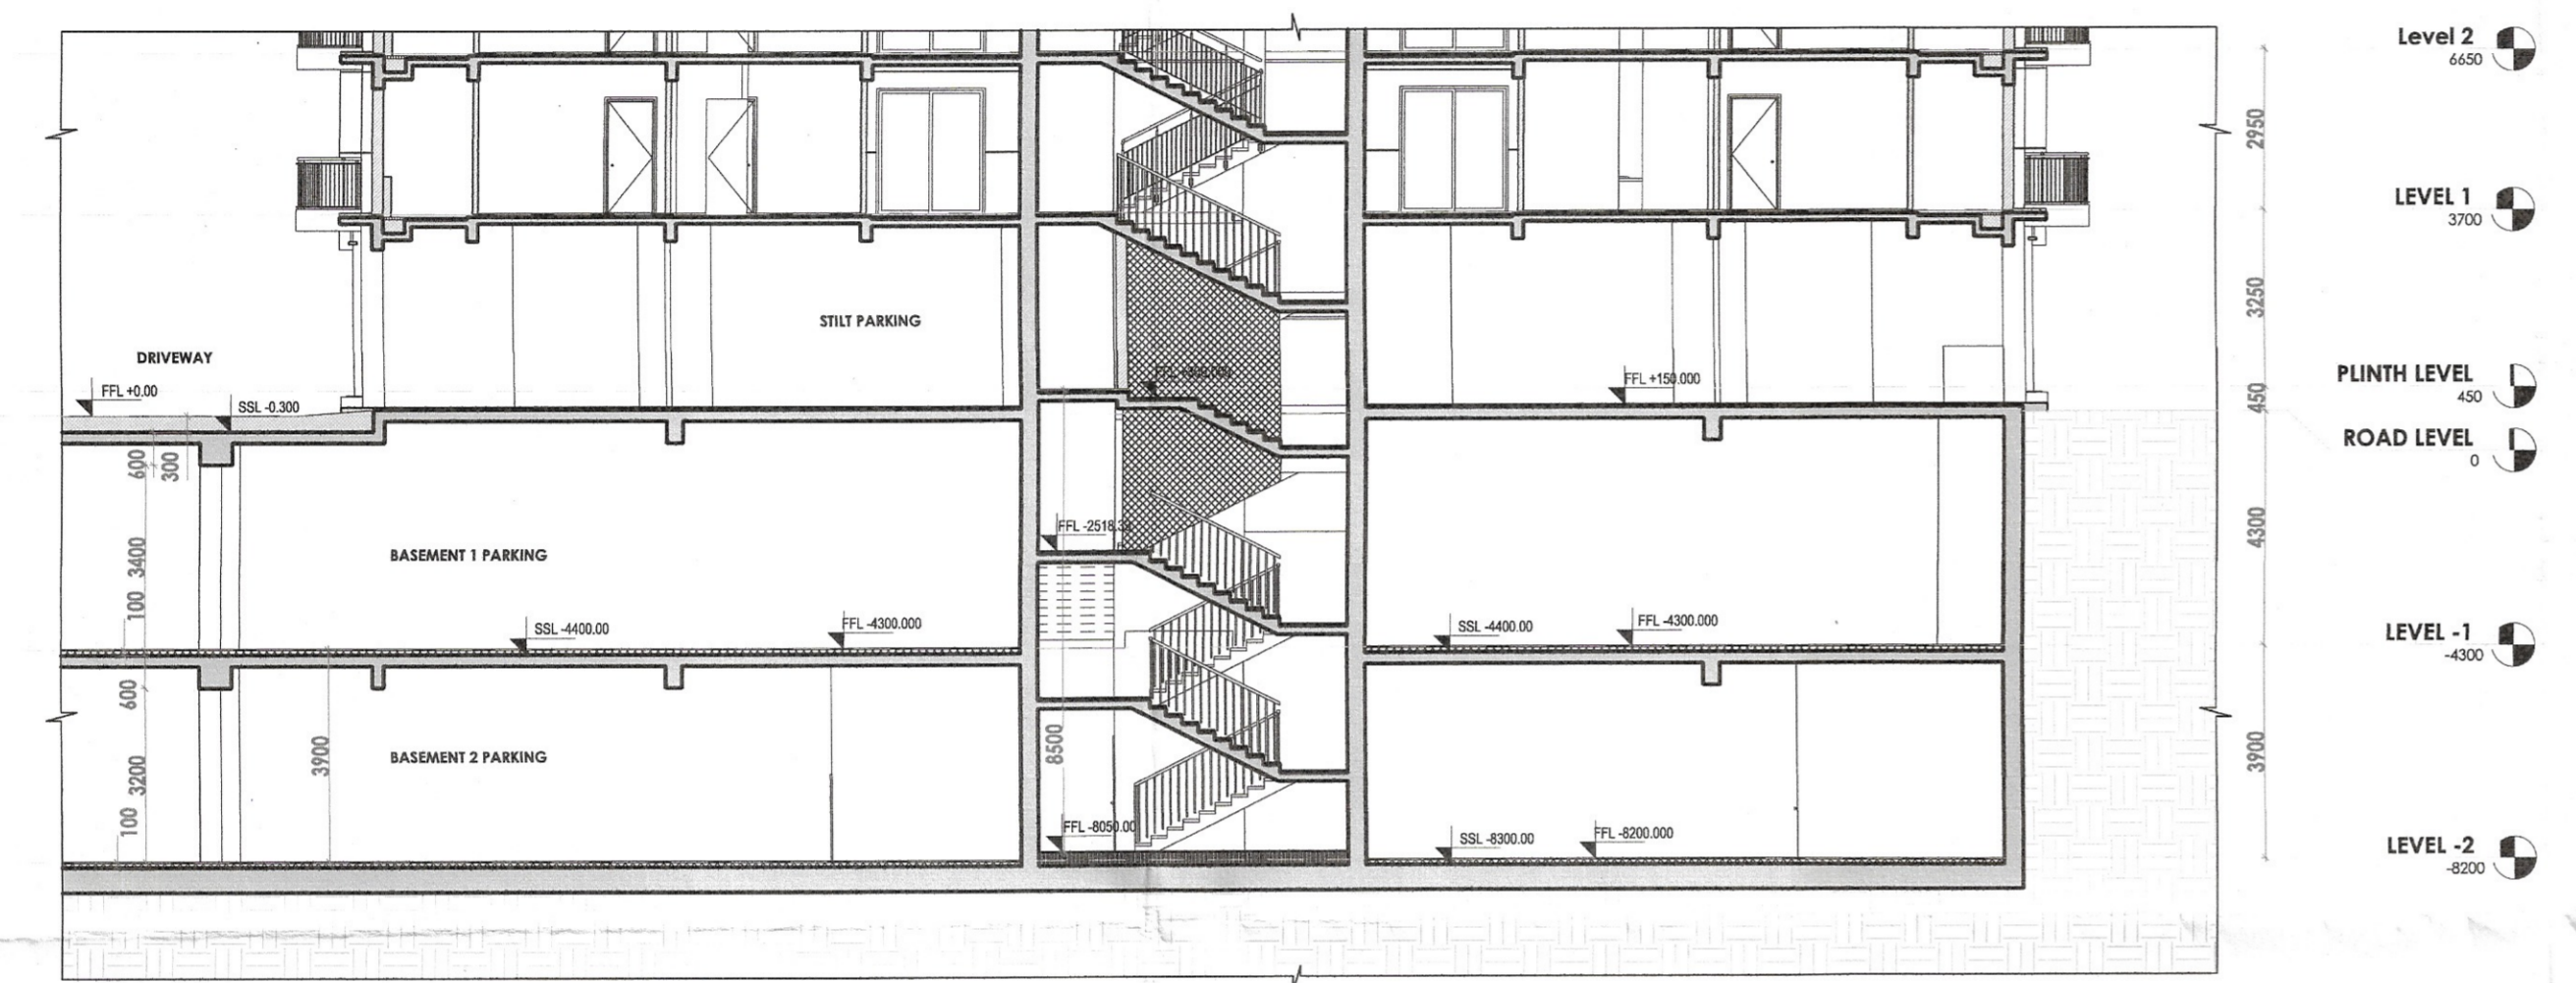


07 PODIUM SECTION 03 (RAMP 04) 1:100


2 Section 37 1:100

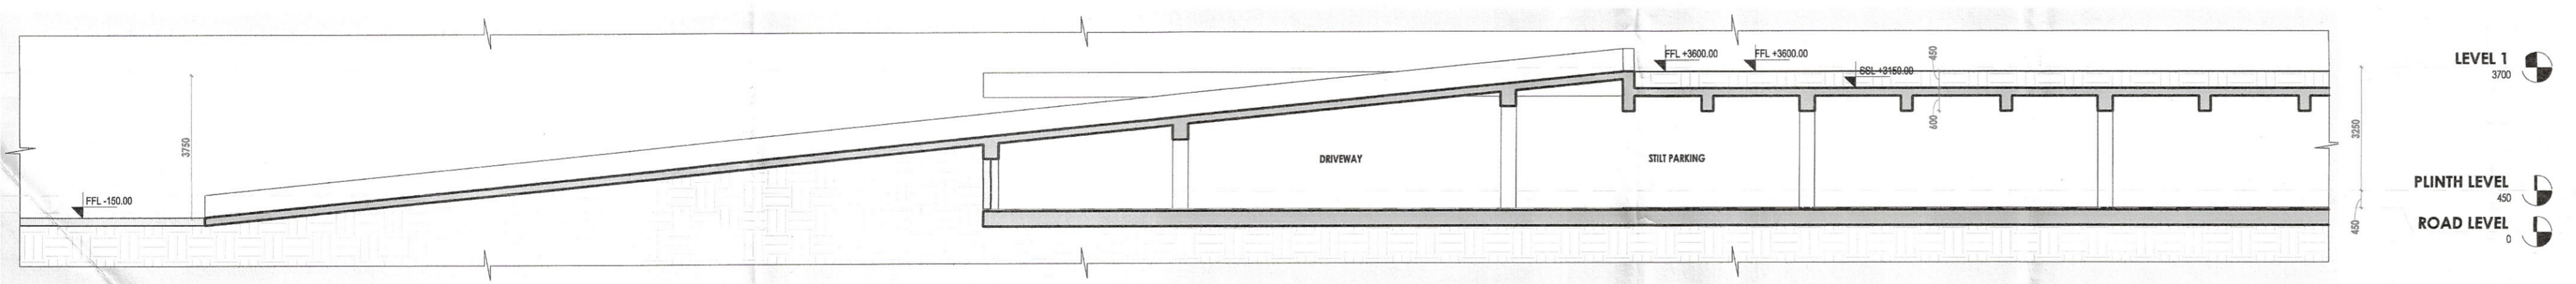


4 PODIUM SECTION 02 (RAMP 03) 1:100

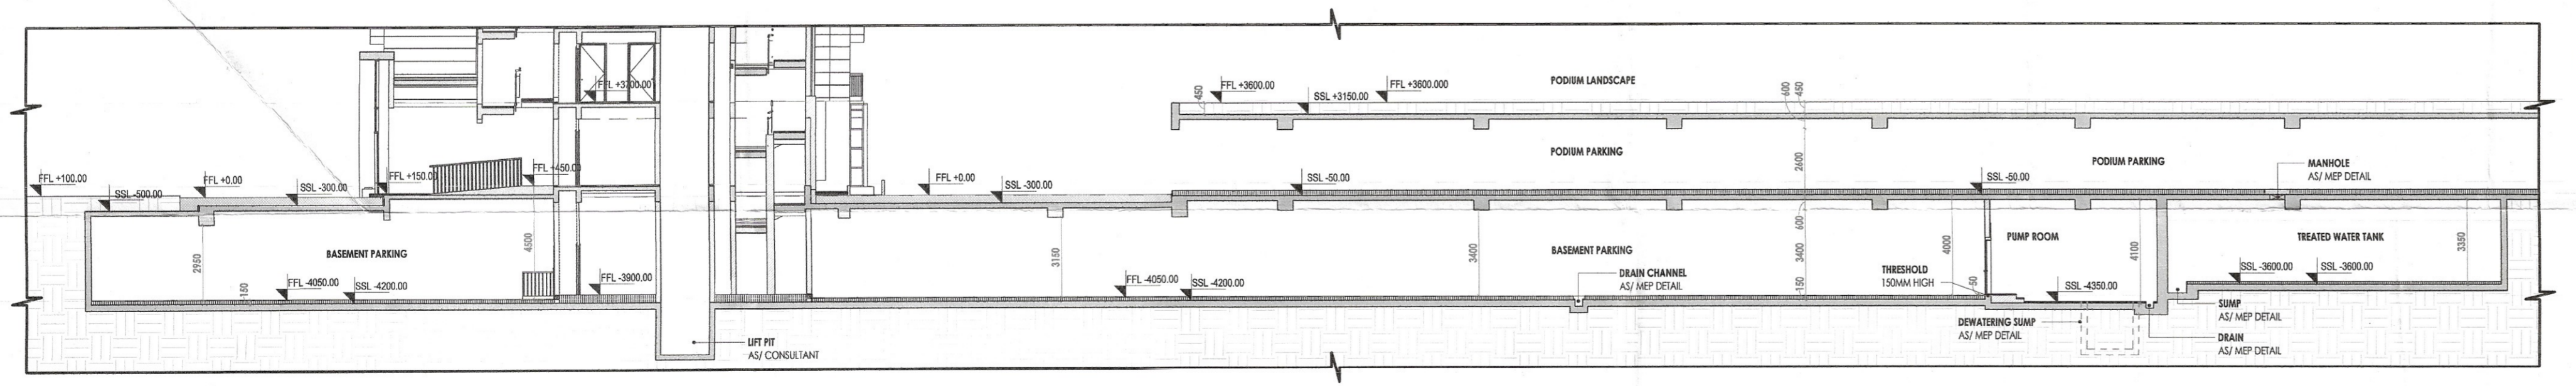


1 BASEMENT A SECTION 1:150

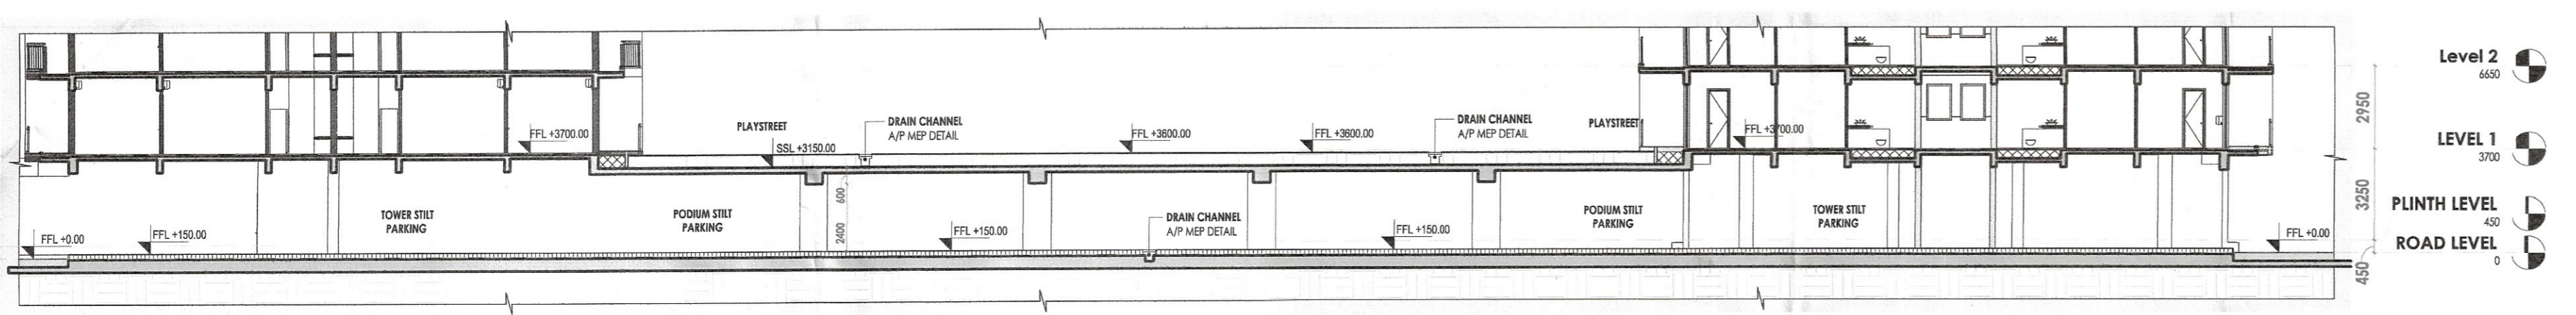

3 PODIUM SECTION 01 1:150

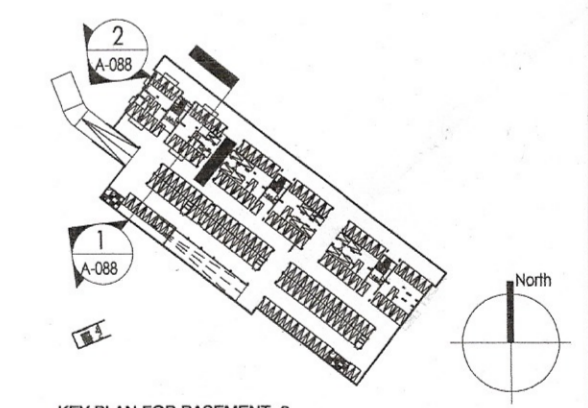

KEY PLAN FOR BASEMENT -2

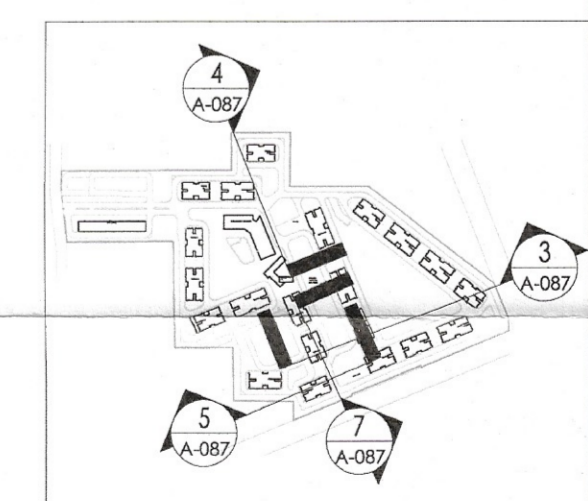

KEY PLAN FOR PODIUM & BASEMENT -1

TO BE READ WITH THIS OFFICE MEMO NO. DATED:

PROJECT	
Revised Building Plans of Group Housing Colony measuring 22.344 Acres (License No. 41 of 2010 Dated 07.06.2010) in sector-93, Gurugram being developed by Ashiana Housing Ltd. comprising of total of Five (5) phases.	
ARCHITECT'S SEAL & SIGNATURE	OWNER/AUTH. SIGN.
SYED MOHD. IMRAN CA 93/16865	
Scale : 1:300	Drawing No. : A-05
Drawing Title : BASEMENT A & B, STILL & PODIUM SECTIONS	