

Checked and found ok for Public Health  
 (Internal) Services only subject to comments in  
 forwarding letter No. SS(HQ)/ 35... Dt. 13.1.15

Superintending Engineer (HO)  
 HUDA, Panchkula

13/1/15

D.T.P. (HQ)  
 Member Secretary  
 B.P.C.

S.T.P. (G)  
 Member  
 B.P.C.

C.T.P. (Hr.)  
 Chairman  
 B.P.C.

AD  
 JD  
 KARISHAN  
 KUMAR




SD  
 DEV  
 KUMAR

PA  
 PREM  
 KUMAR

ATP  
 PRERNA  
 SIHAG

LEGEND FOR VERTICAL PIPES

- ① 110 OD UPVC SOL. & VENT PIPE
  - ② 110 OD UPVC WASTE & VENT PIPE
  - ③ 75 OD UPVC ANTI SIPHONAGE PIPE
  - ④ DOMESTIC WATER SUPPLY PIPE OUTTAKE PIPE
  - ⑤ FLUSHING WATER SUPPLY PIPE OUTTAKE PIPE
  - ⑥ DOMESTIC WATER SUPPLY FROM HYDROPHORAMATIC SYSTEM FOR UPPER THREE FLOORS.
  - ⑦ HOT WATER PIPE FROM SOLAR TO MIXED ROOM
  - ⑧ DOMESTIC RISER PIPE TO O.H.TANK
  - ⑨ FLUSHING RISER PIPE TO O.H.TANK
  - ⑩ 110 OD UPVC RAIN WATER PIPE
  - ⑪ 75 OD UPVC RAIN WATER PIPE
- PT FLOOR TRAP(10x10mm)  
 X CUTOUT(300x300mm)

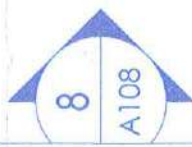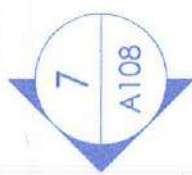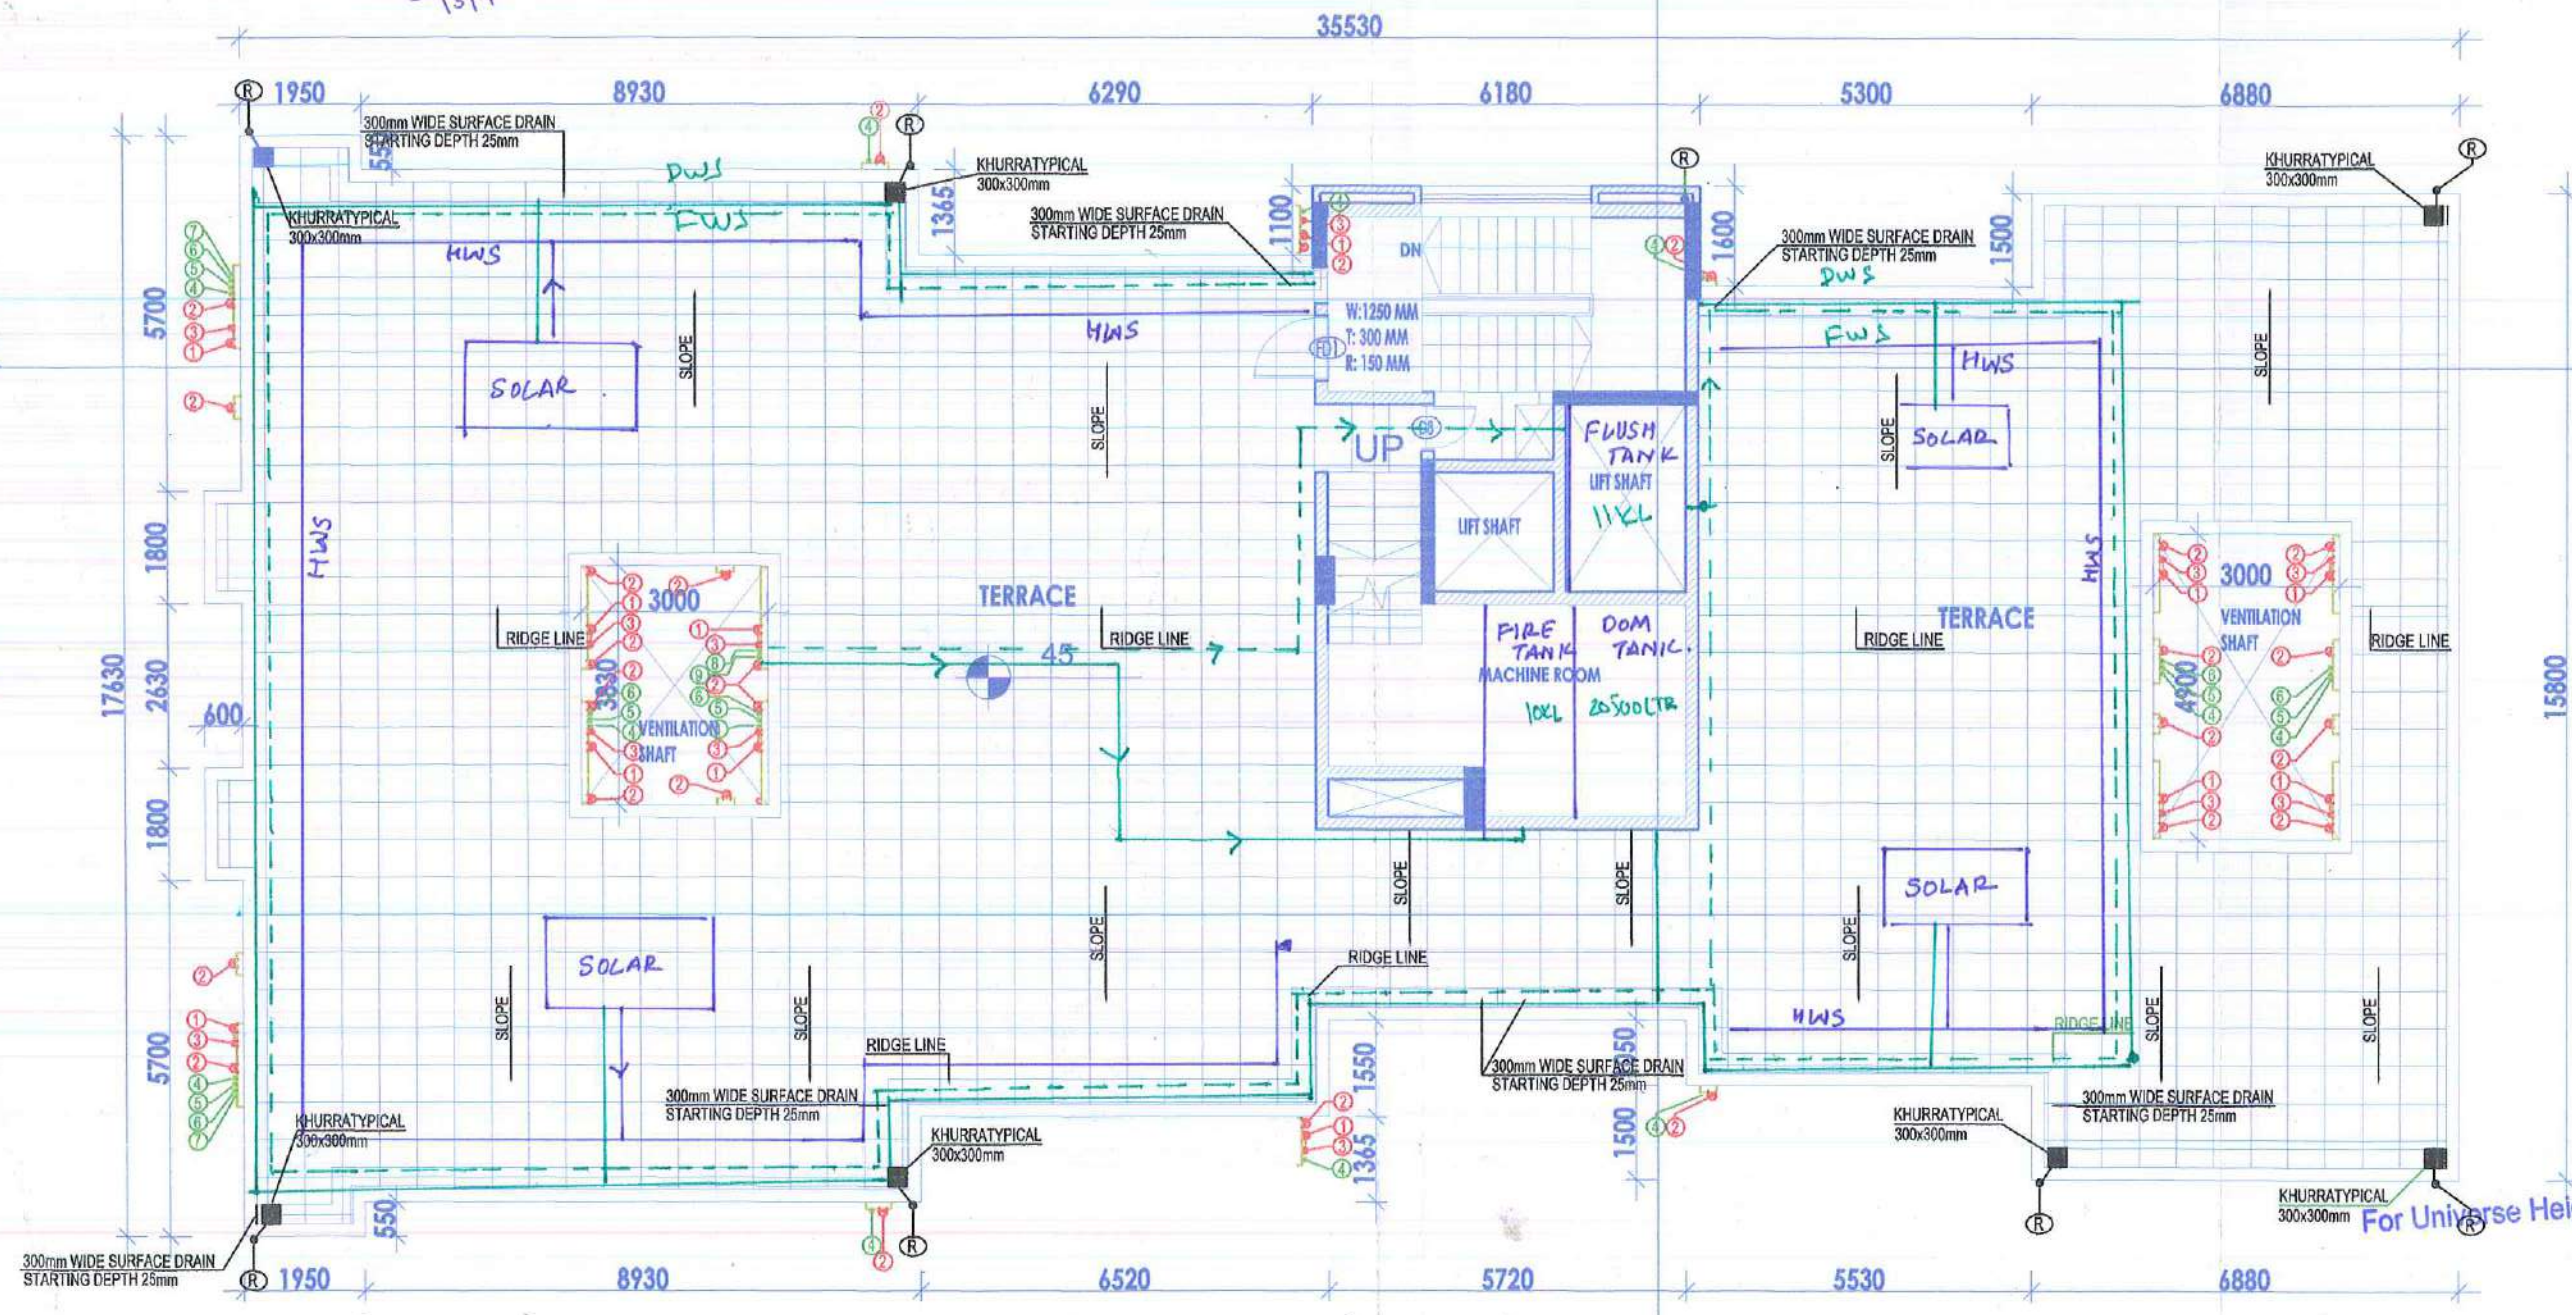

Client/Developer  
**UNIVERSE HEIGHTS (INDIA) PVT. LTD.**

Project Location  
 Plot No. 10, Sector 10, Gurgaon, Haryana

Project Name  
**TOWER A-C**

Project Stage  
 SUBMISSION DRAWING

Project No.  
**UH-10-10-10**

Scale  
 As per drawing

Date  
 13/01/2015

Project Name  
**TOWER A-C TERRACE PLAN**

Project No.  
**UH-10-10-10**

Scale  
 As per drawing

Date  
 13/01/2015

For Universe Heights (India) Pvt. Ltd.

Authorized Signatory

SR-03

TOWER A-C TERRACE PLAN