

**LEGEND FOR VERTICAL PIPES**

- ① 110 OD uPVC SOIL & VENT PIPE
- ② 110 OD uPVC WASTE & VENT PIPE
- ③ 75 OD uPVC ANTI SYPHONAGE PIPE
- ④ DOMESTIC WATER SUPPLY PIPE DN.TAKE PIPE
- ⑤ FLUSHING WATER SUPPLY PIPE DN.TAKE PIPE
- ⑥ DOMESTIC WATER SUPPLY FROM HYDROPNEUMATIC SYSTEM FOR UPPER THREE FLOORS.
- ⑦ HOT WATER PIPE FROM SOLAR TO M.BED ROOM
- ⑧ DOMESTIC RISER PIPE TO O.H.TANK
- ⑨ FLUSHING RISER PIPE TO O.H.TANK
- Ⓡ 110 OD uPVC RAIN WATER PIPE
- Ⓡ 75 OD uPVC RAIN WATER PIPE

- FT FLOOR TRAP(140x110mm)
- CUTOUT(200x200mm)

*ep*  
 D.T.P. (Hq)  
 Member Secretary  
 B.P.C.

*bd*  
 S.T.P. (G)  
 Member  
 B.P.C.

*L*  
 C.T.P. (Hr)  
 Chairman  
 B.P.C.

*AD*  
 KARISHAN  
 KUMAR


*SD*  
 DEV  
 KUMAR

*PA*  
 PREM  
 KUMAR

*ATP*  
 PRERNA  
 SHAG

(Internal) Services only subject to comments in forwarding letter No. SE(HQ) 35 D. 13.1.15

*Lalwani*  
 Superintending Engineer (Hq)  
 HUDA, Pandharpur  
 13/1/15

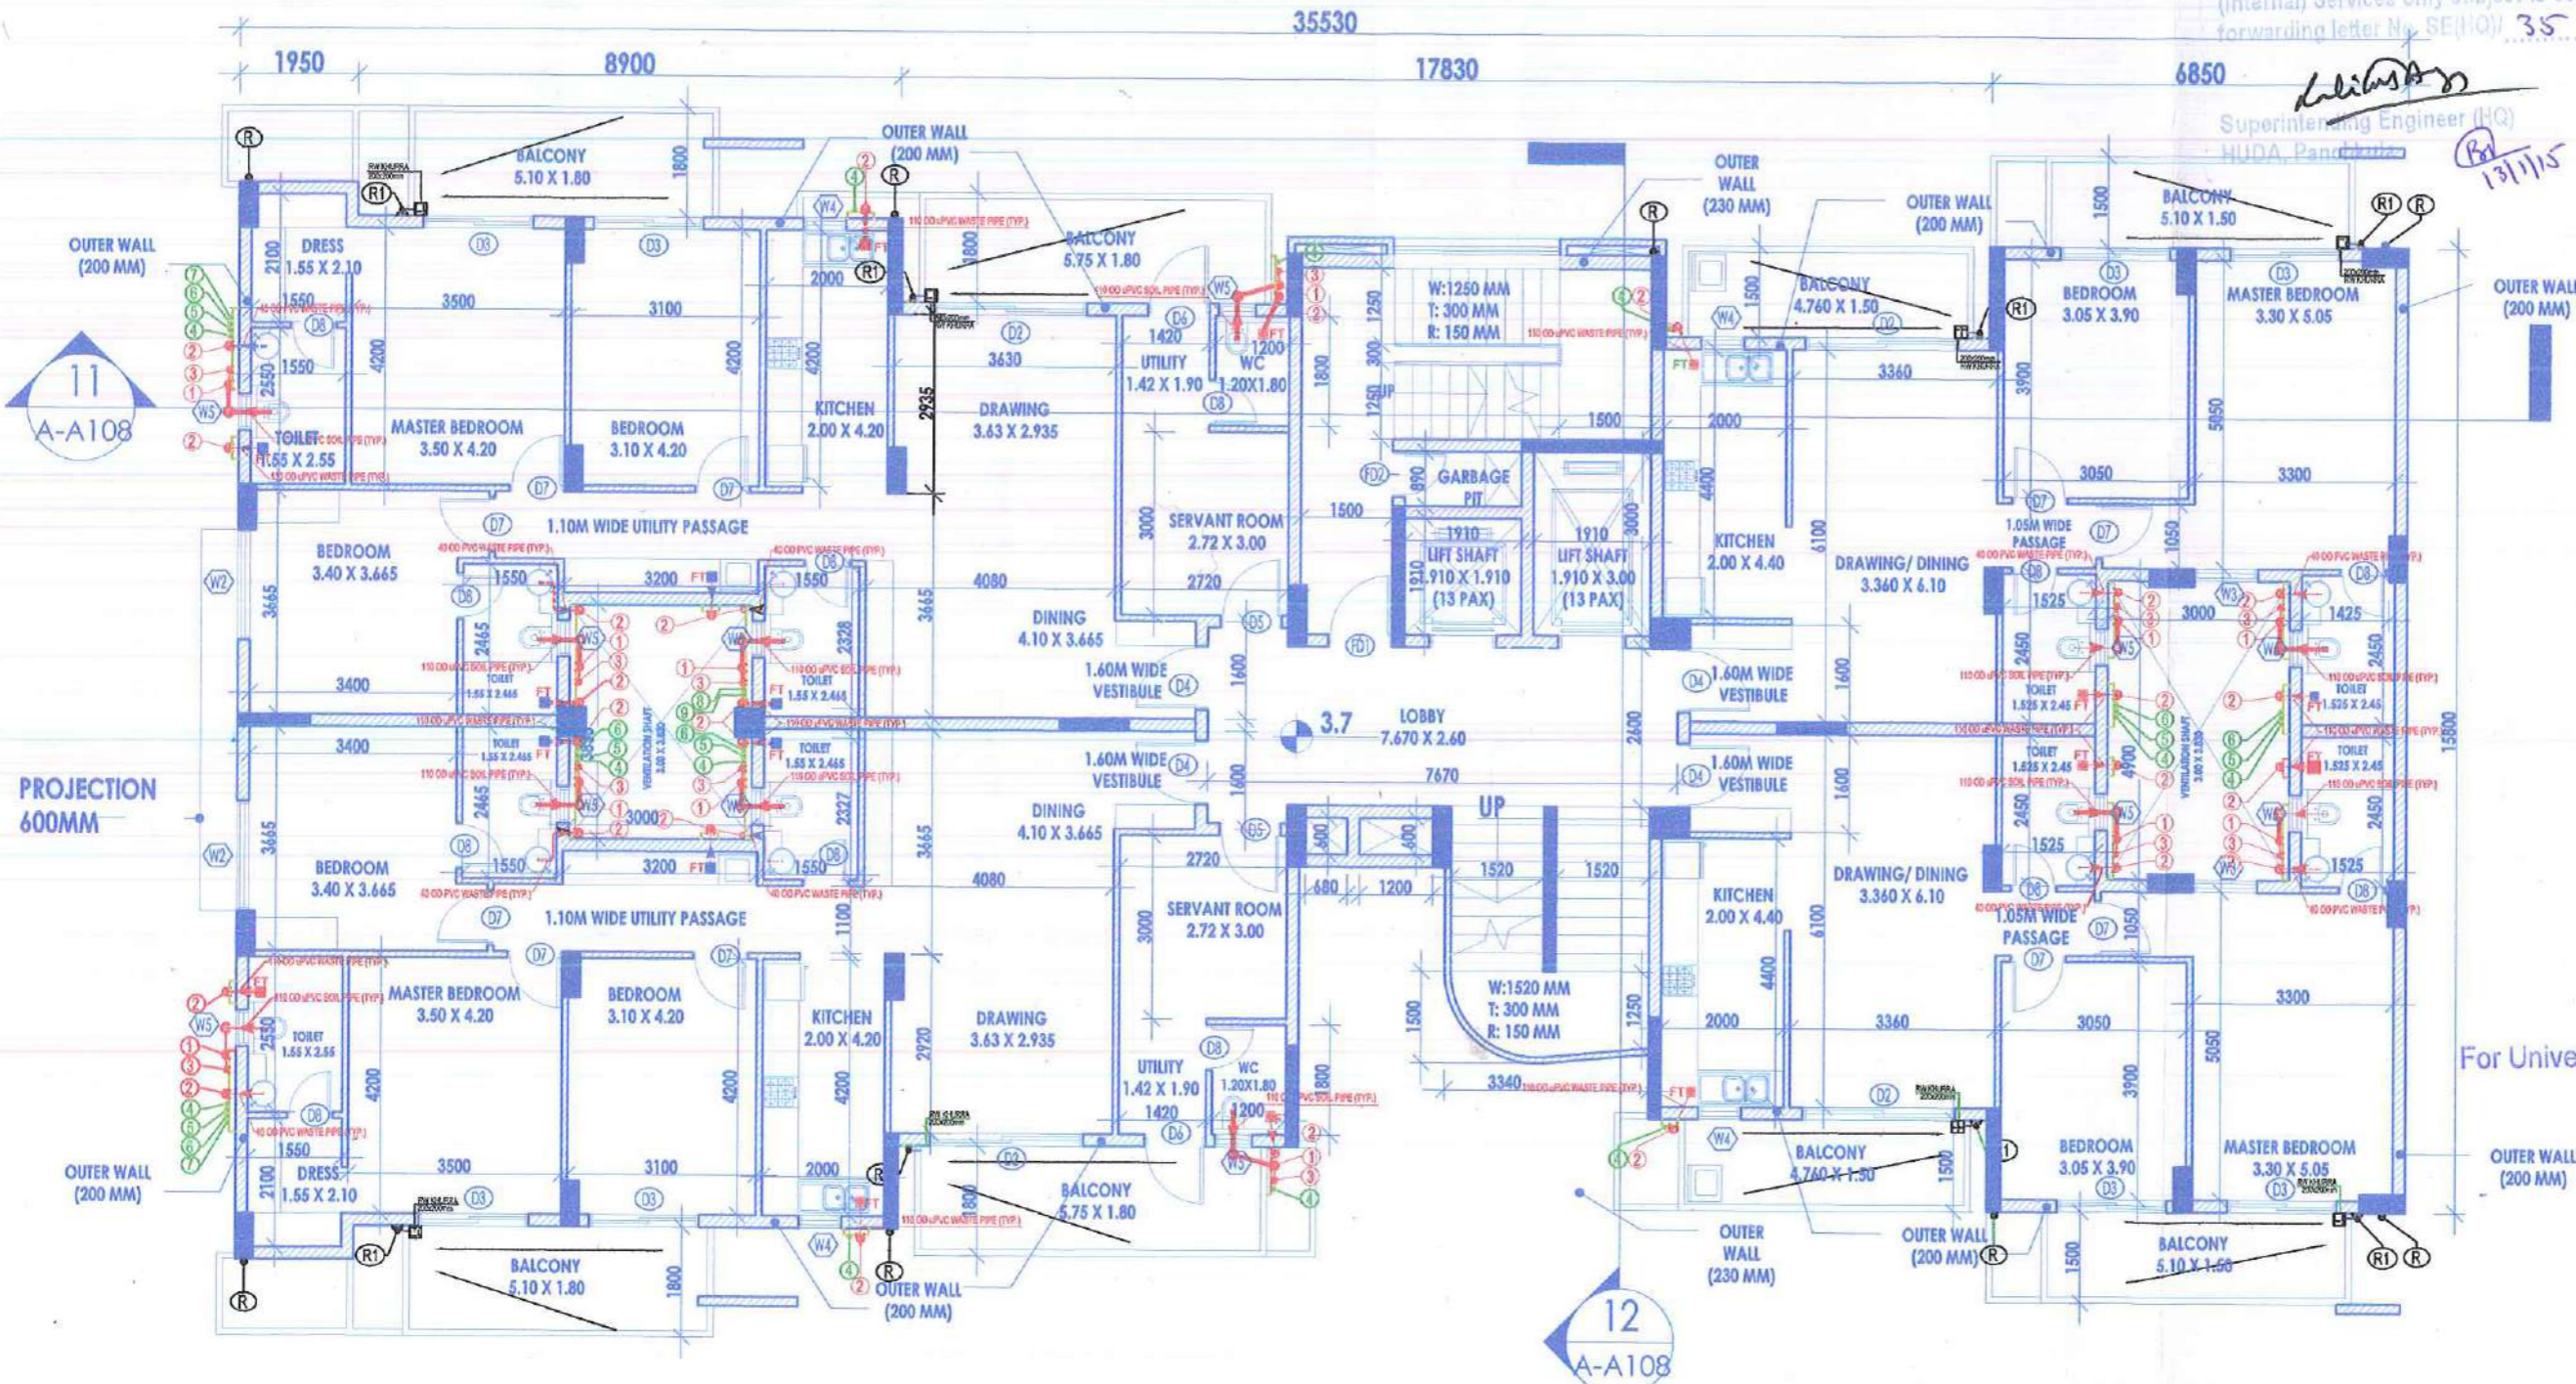

FIRST FLOOR

Client/Developer  
**UNIVERSE HEIGHTS (INDIA) PVT. LTD.**  
 Address  
 Plot No. 10, Sector 10, Gurgaon, Haryana  
 Phone: +91 1299 222222  
 Email: info@universeheights.com

Submission Drawing  
 Authority Signature: \_\_\_\_\_  
 Client Signature: \_\_\_\_\_

For Universe Heights (India) Pvt. Ltd.

*Pruthi*  
 Authorised Signatory

Project Name  
 PROJECT BIDDING PLAN OF GROUP HOUSING SCHEME  
 RAJNOLI "PUNJAB ANAND" ANANDWING 12.825 ACRES  
 (SCHEME NO. 28 OF 2014 DATED 11.04.2014 IN SECTION-  
 28, BORNA AREA DEVELOPED BY UNIVERSE HEIGHTS  
 (INDIA) PVT. LTD.  
 Drawing Title  
**TOWER A-C TYPICAL FLOOR**  
 Drawing No. **SEF-02**  
 Scale: As indicated  
 Date: 07/01/2015