





This is a "PROVISIONAL BUILDING PLAN" approved only for the purpose of inviting objections from the general public

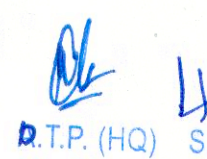


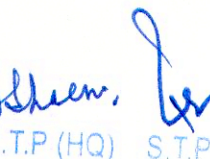


Consultant Architect  

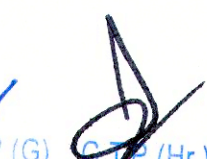



  
 (Dinesh Kumar) PA(HQ)


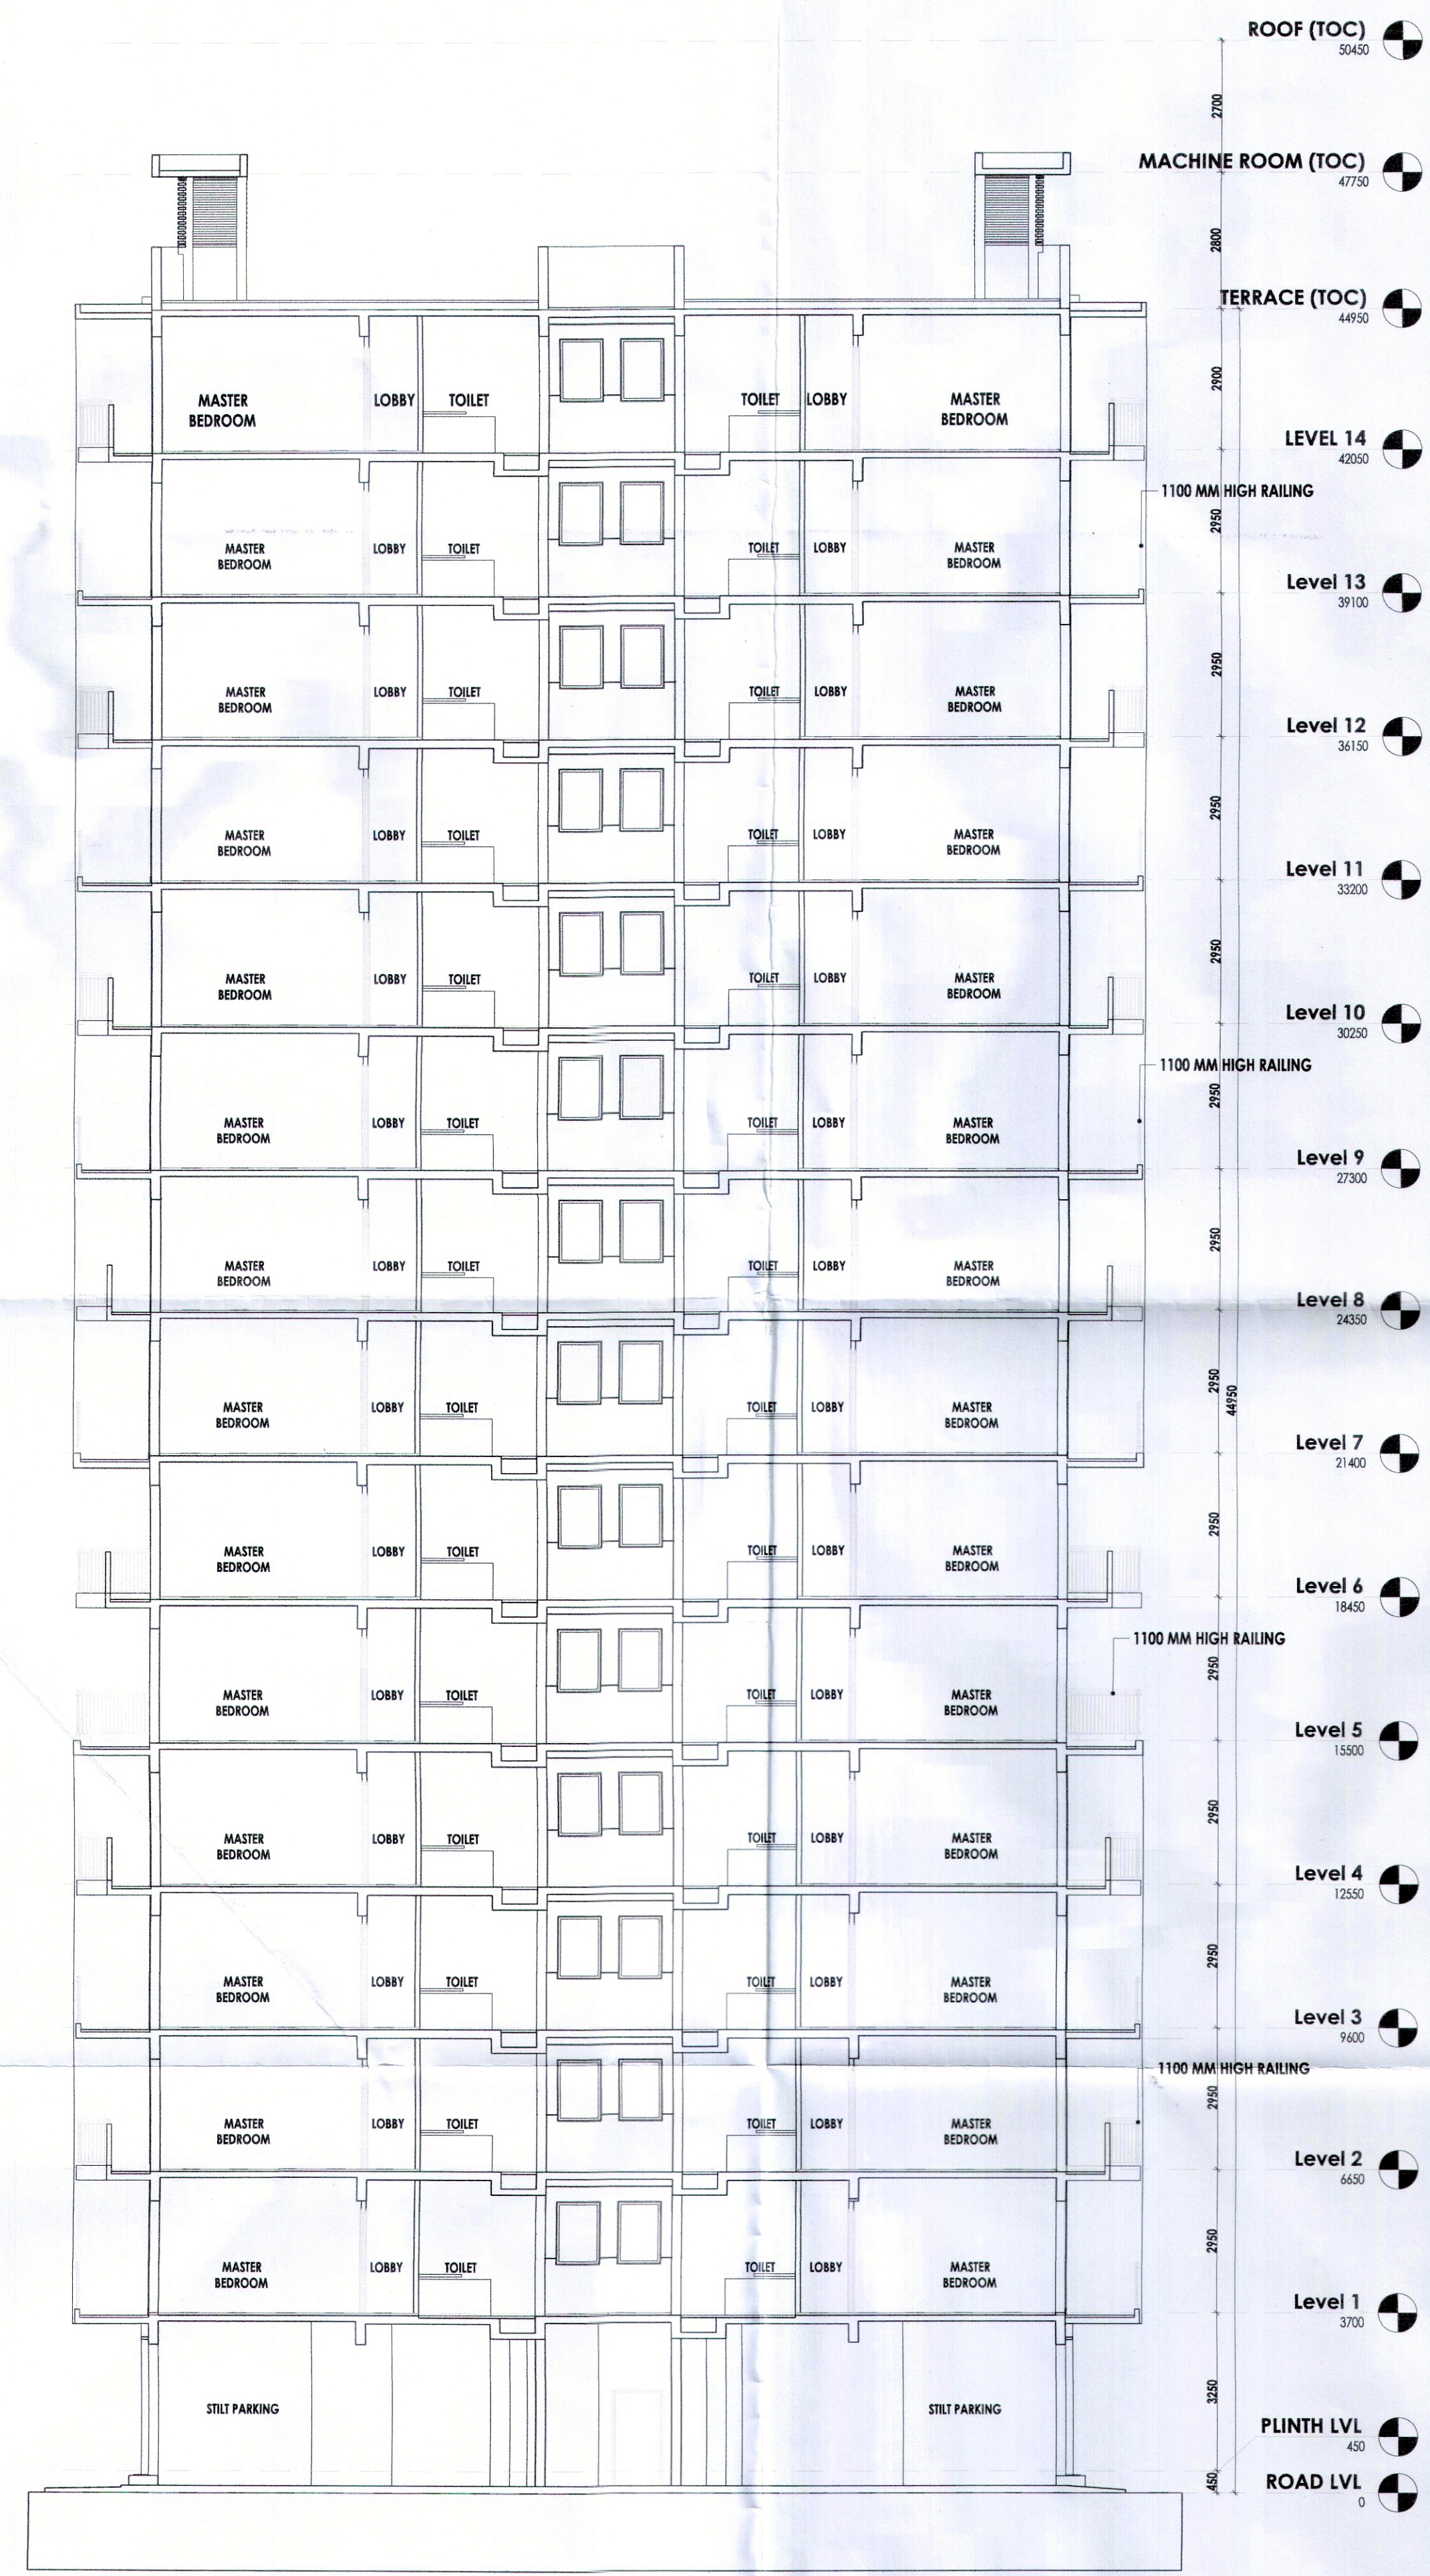
DDT MEMBER BPAC



SECTION - 1

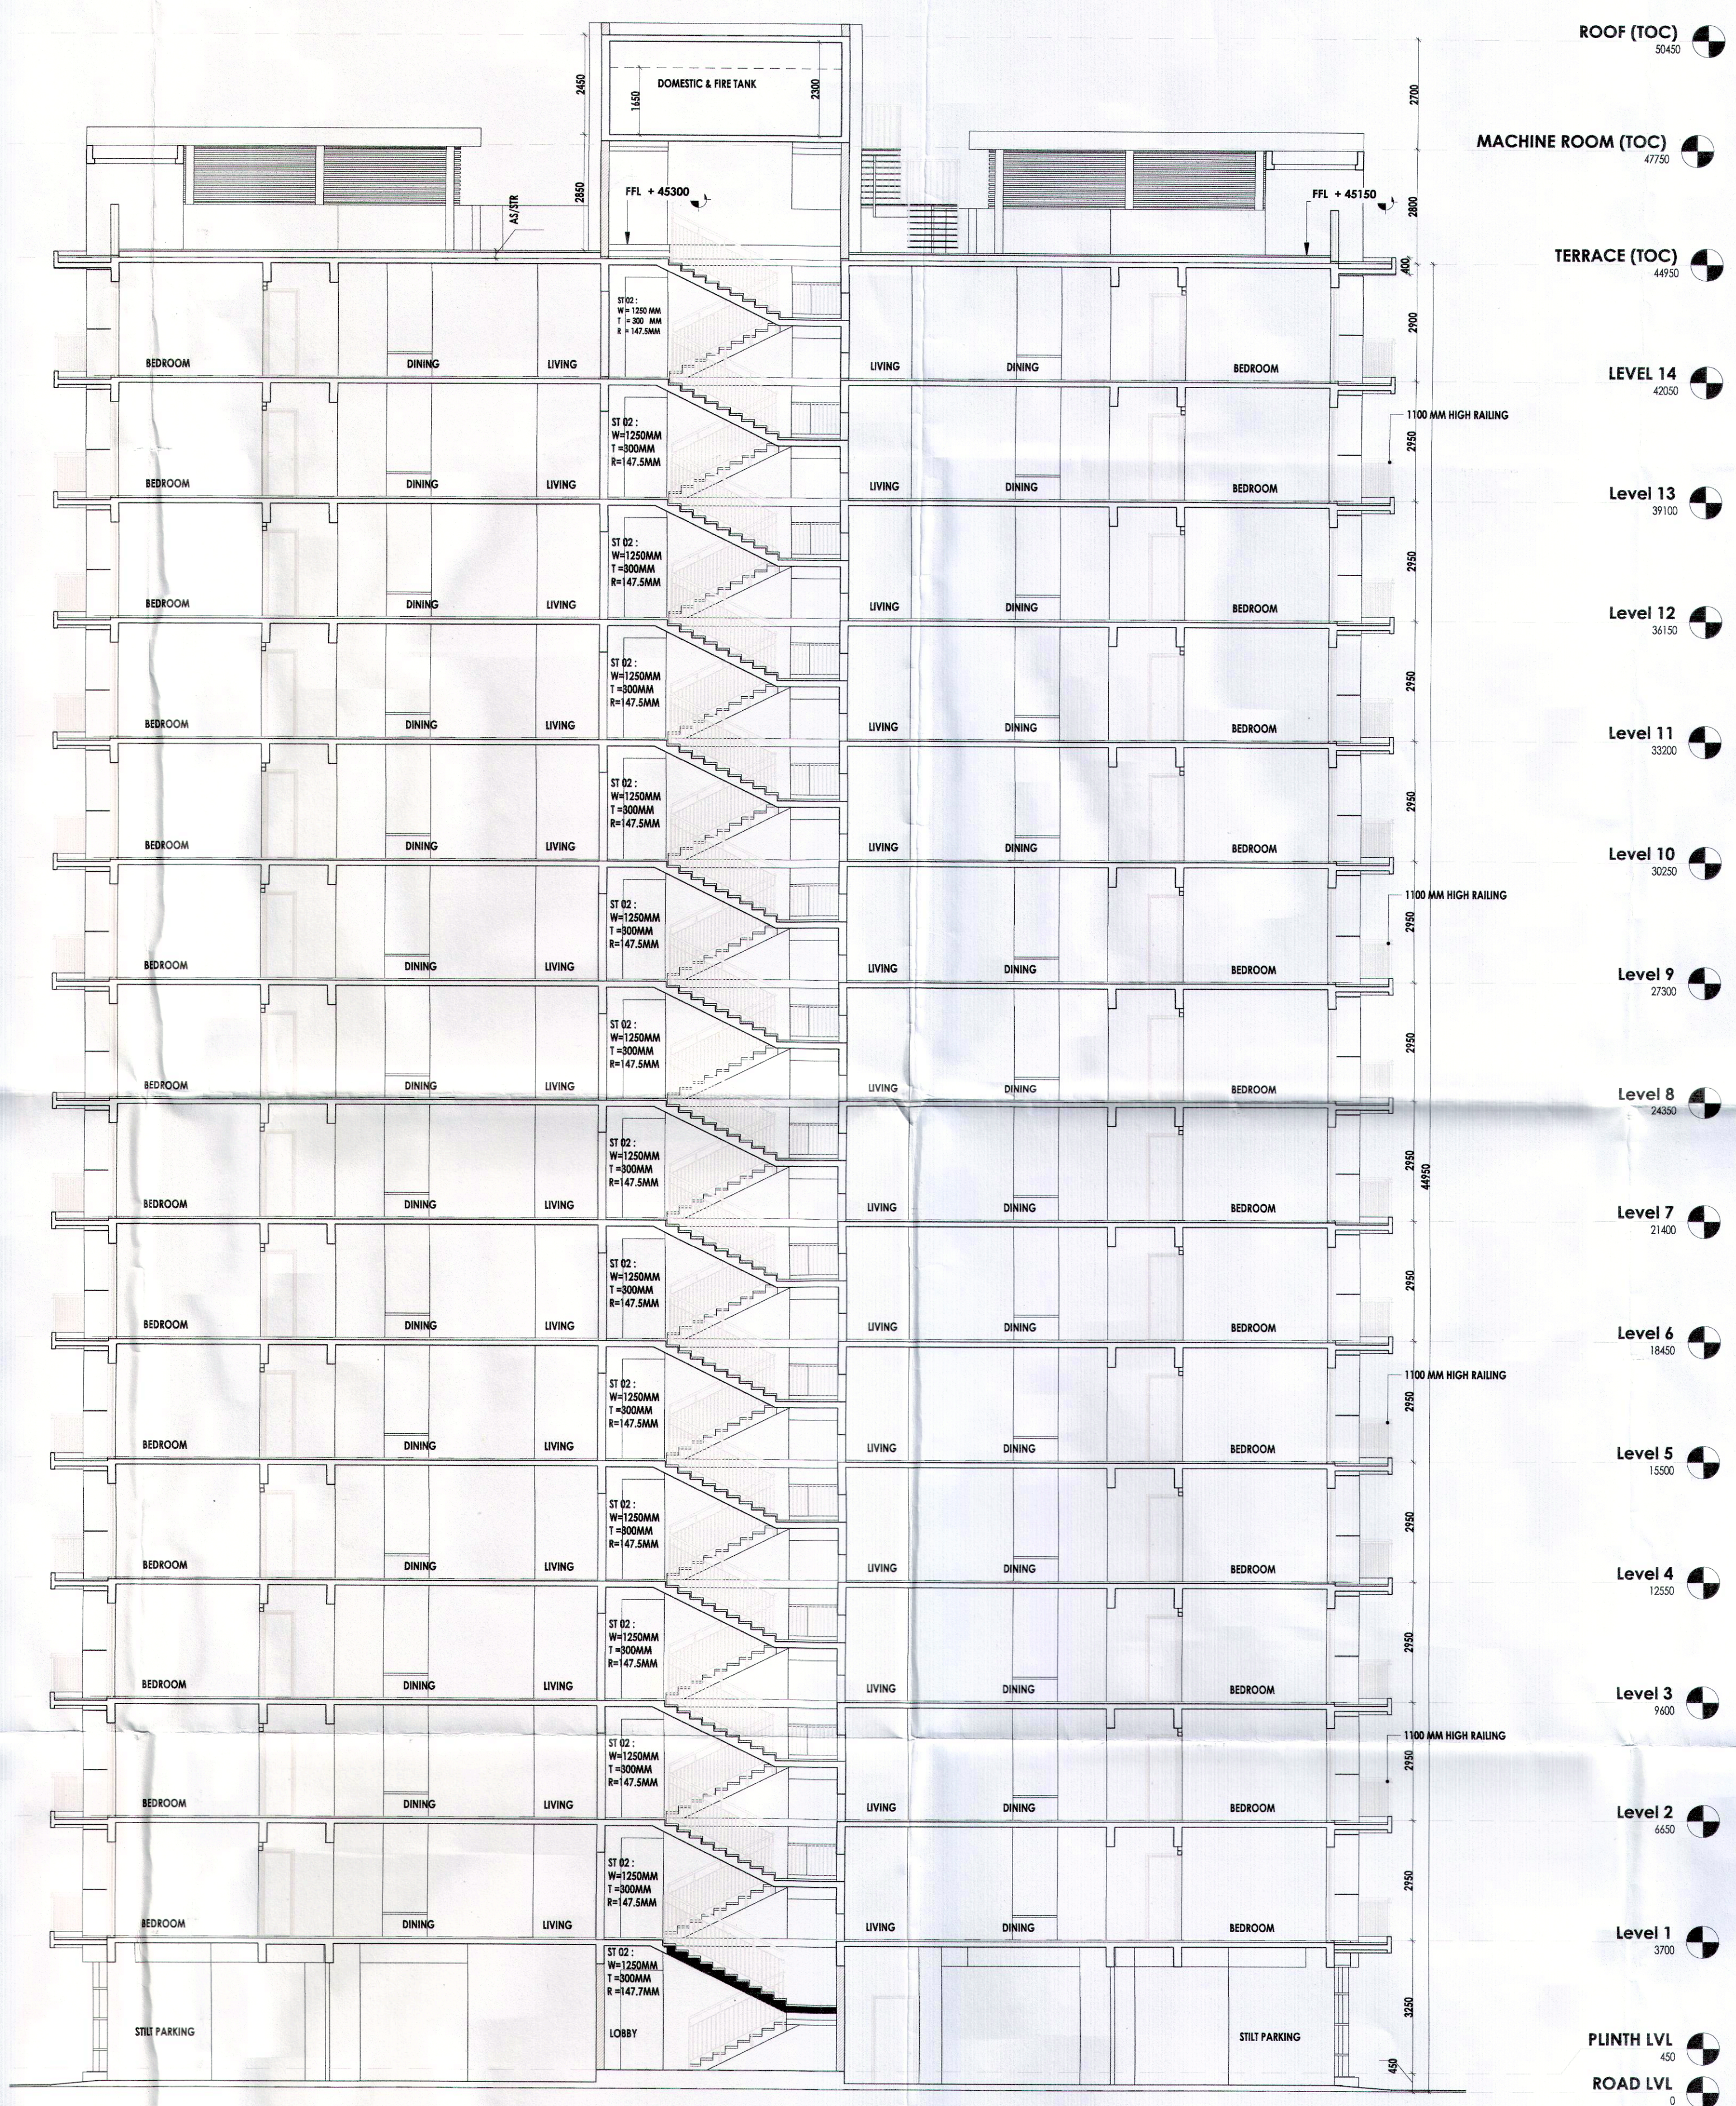

SECTION - 2

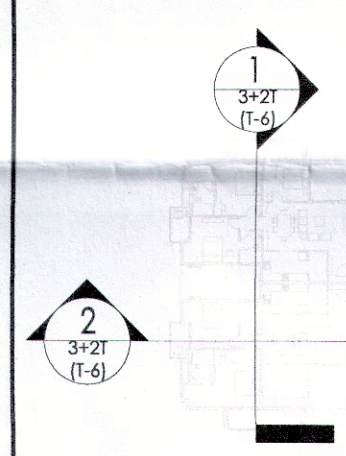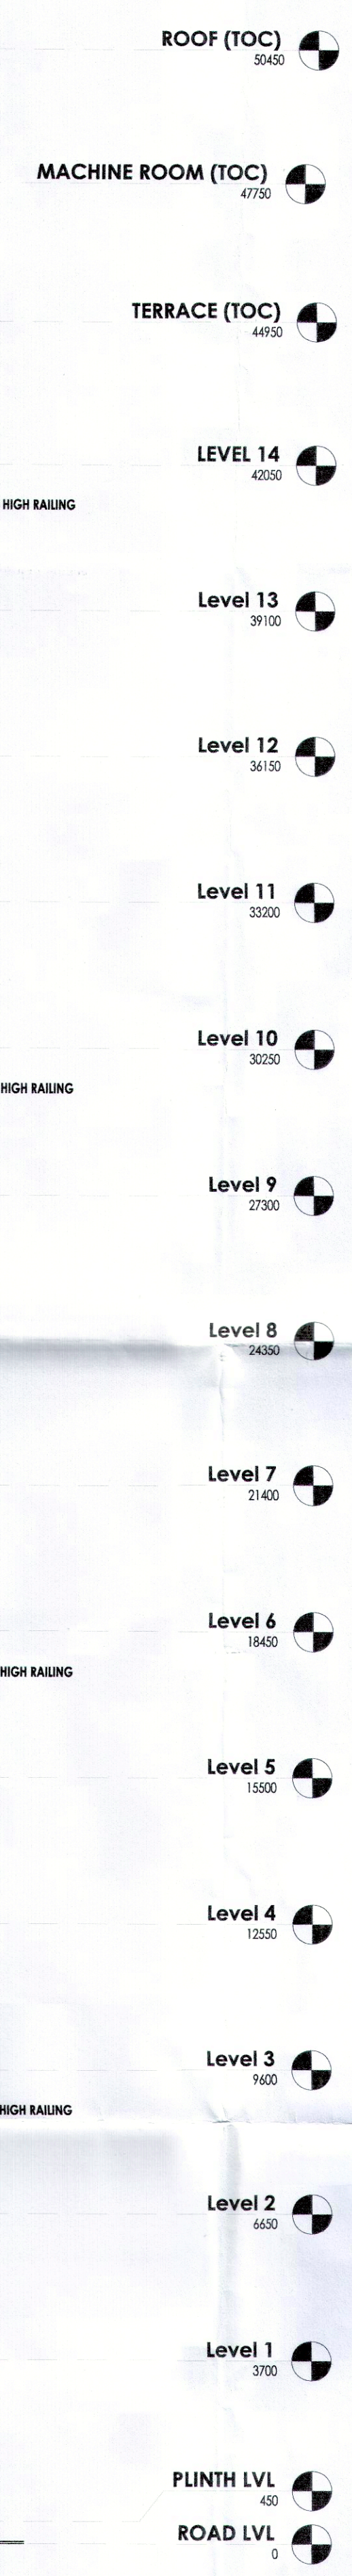

- NOTES:
- ALL LIFTS SHALL HAVE 100% POWER BACK-UP.
  - ALL ELECTRICAL INSTALLATIONS SHALL BE AS PER PROVISION OF NBC.
  - FIRE-FIGHTING & SAFETY PROVISIONS SHALL BE AS PER RELEVANT NBC PROVISIONS.
  - BASEMENT AREA SHALL HAVE MECHANICALLY VENTILATED AS PER RELEVANT CODE.
  - ALL TOILETS ARE TO BE MECHANICALLY VENTILATED AS PER HARYANA BUILDING CODE 2017.
  - BUILDING HAS AUTOMATIC SPRINKLER SYSTEM WHEREVER REQUIRED BY NBC.
  - BUILDING WILL BE DESIGNED STRUCTURE AS PER RELEVANT IS CODES FOR EARTHQUAKE RESISTANCE.
  - SOLAR PANELS OF REQUIRED CAPACITY SHALL BE PROVIDED ON ROOF TOP AS PER HARYANA ZONING NORMS.
  - ALL HANDICAP RAMP WITH RAILING.
  - ALL DOORS HAVE 1 HOUR FIRE RATED ENTRANCE DOOR.
  - ALL FIRE FIGHTING INSTALLATIONS SHALL BE AS PER PROVISION OF NBC.
  - THE RAINWATER HARVESTING SYSTEM SHALL BE PROVIDED AS PER CENTRAL GROUND WATER ACT, 1986.


PROJECT

Revised Building Plans of Group Housing Colony measuring 22.344 Acres (License No. 41 of 2010 Dated 07.06.2010) in sector-93, Gurugram being developed by Ashiana Housing Ltd. comprising of total of Five (5) phases.

TO BE READ WITH THIS OFFICE MEMO NO. DATED :

ARCHITECT'S SEAL & SIGNATURE

SYED MOHD. IMRAN CA 93/16689

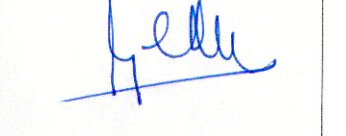

OWNER/AUTH. SIGN.



Scale : 1 : 100

Drawing Title:- SECTION - 1 & 2 (TYPE - 3 + 2T) (TOWER - 6)

Drawing No:- A-22