







AD ~~PA~~ ATP

Co-~~unt~~ Architect ATP(HQ)

(Dinesh Kumar)
PA(HQ)

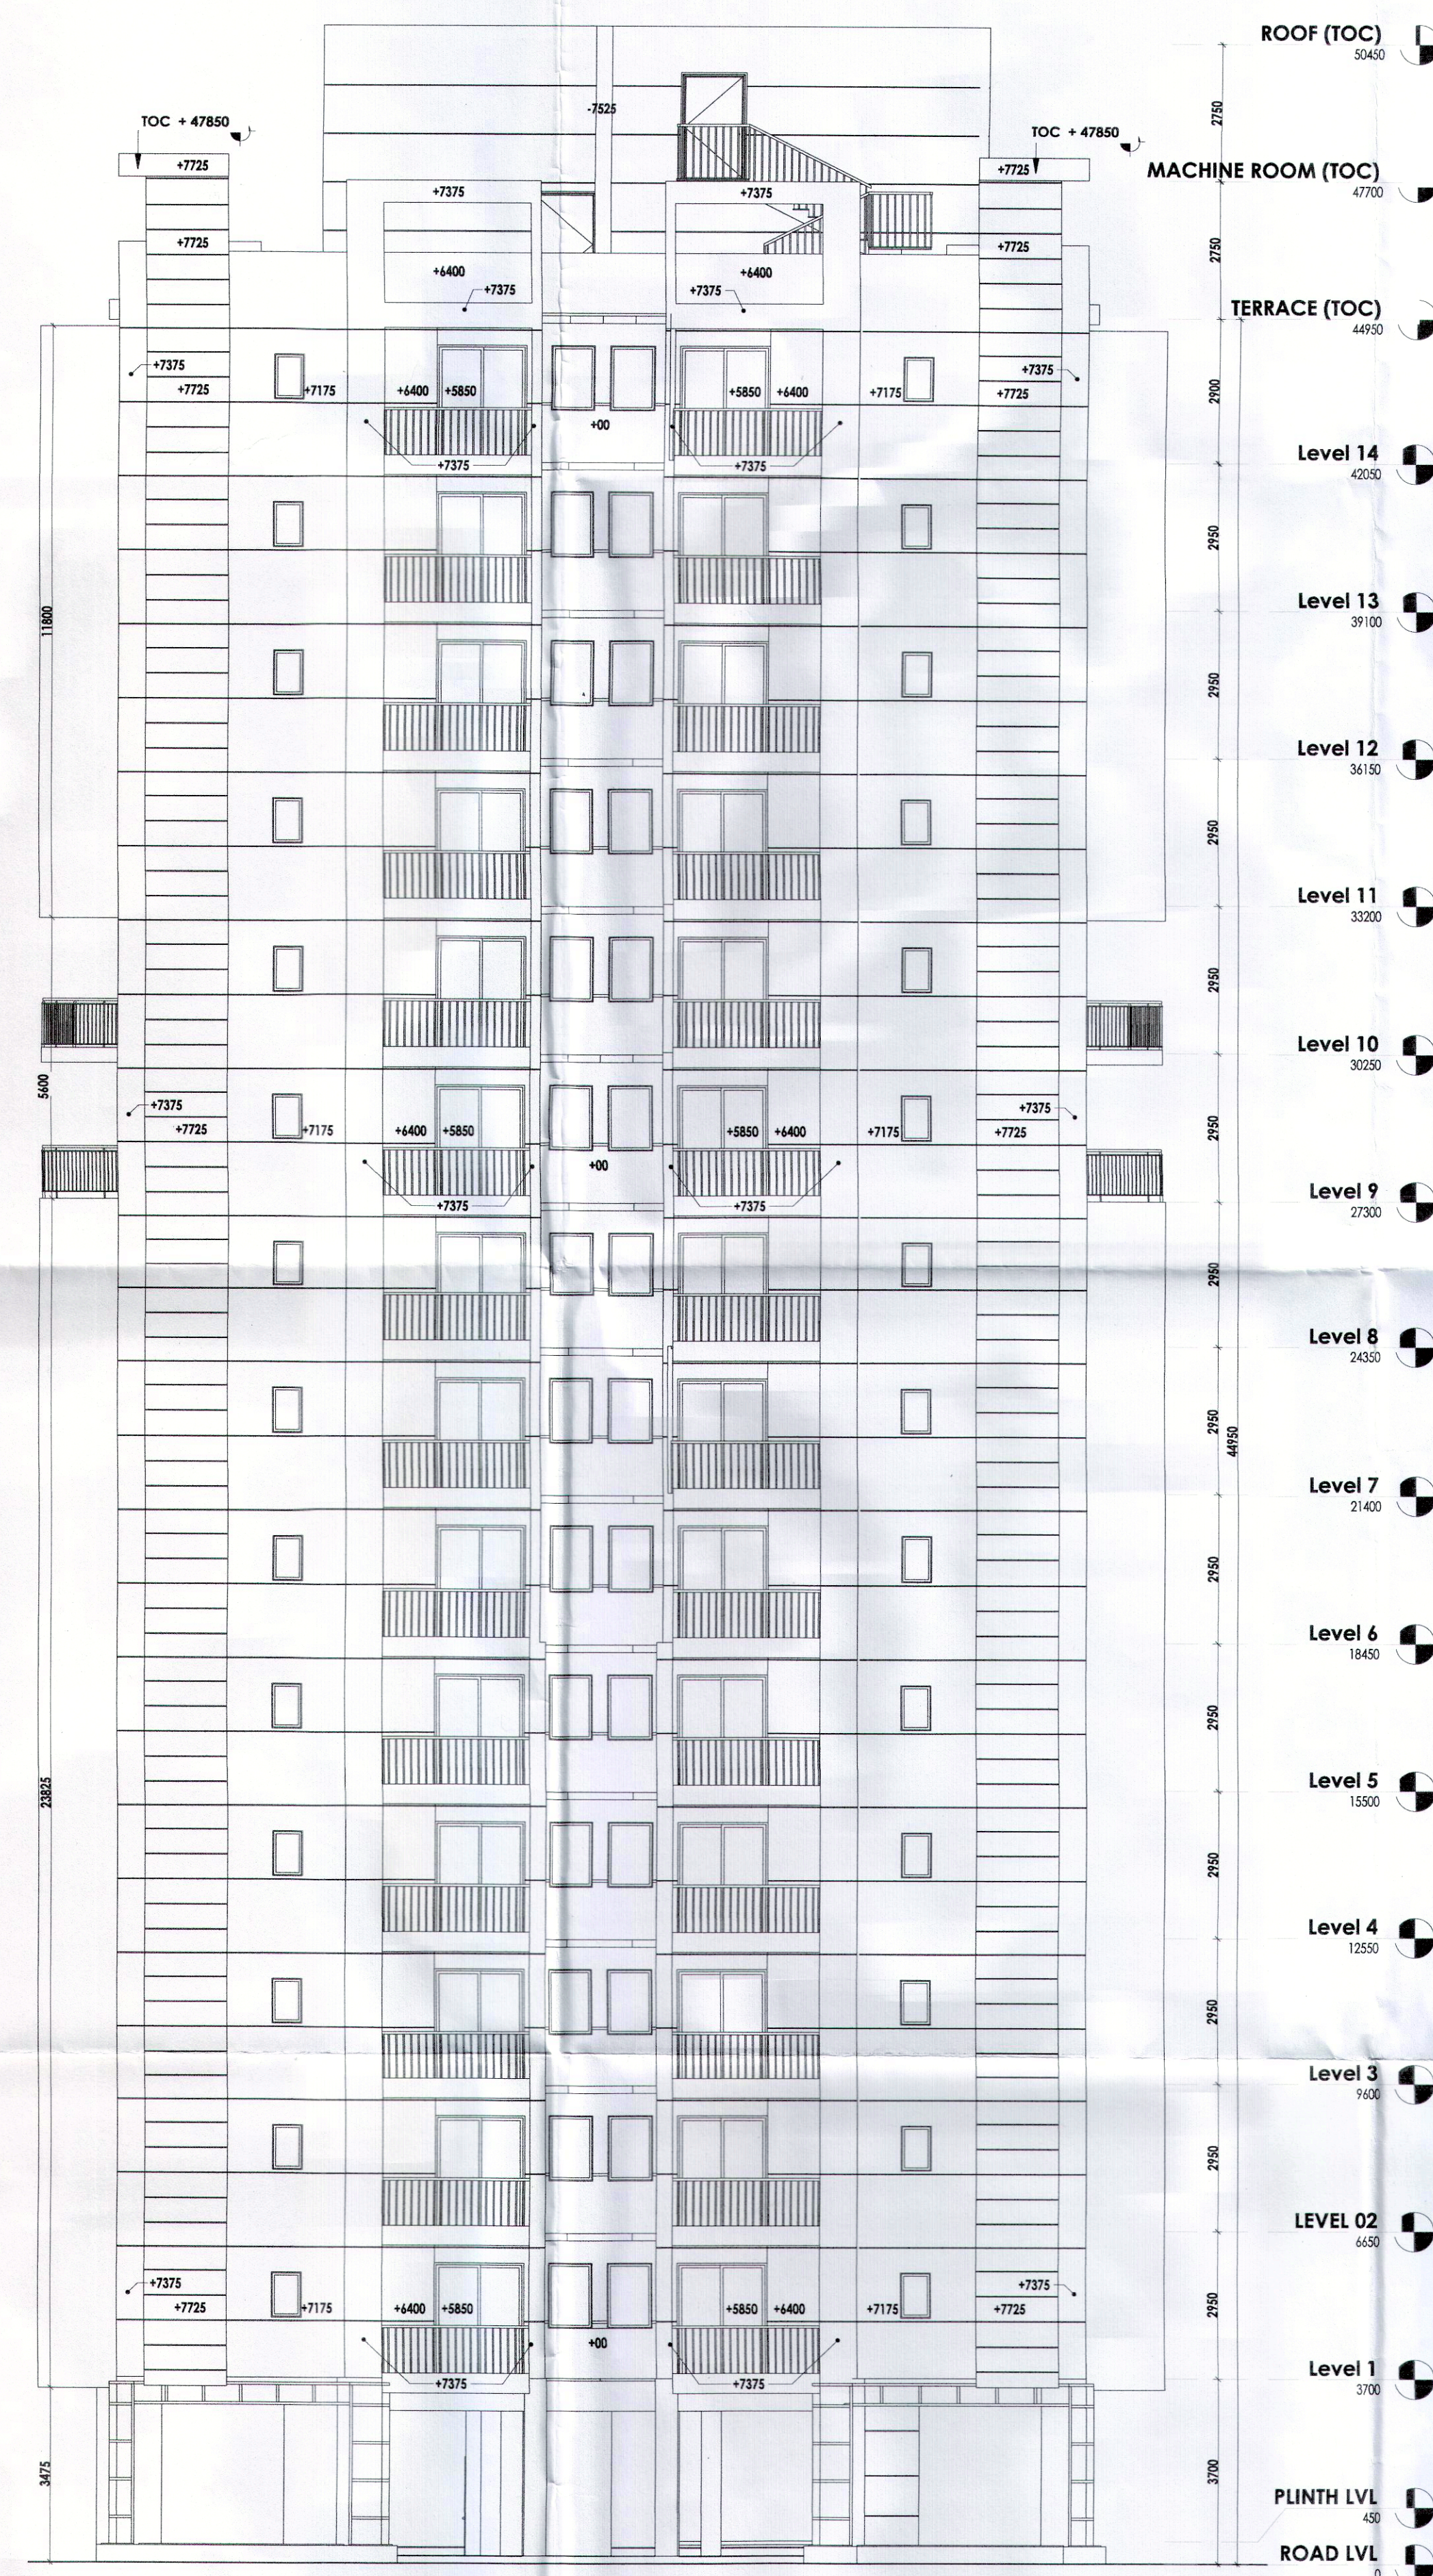

ELEVATION - B

NOTES:

- * ALL LIFTS SHALL HAVE 100% POWER BACK-UP.
- * ALL ELECTRICAL INSTALLATIONS SHALL BE AS PER PROVISION OF NBC.
- * FIRE-FIGHTING / SAFETY PROVISIONS SHALL BE AS PER RELEVANT NBC PROVISION.
- * BASEMENT AREA SHALL HAVE MECHANICALLY VENTILATED AS PER RELEVANT CODE.
- * ALL TOILETS ARE TO BE PROVIDED AS PER HARYANA BUILDING CODE 2017.
- * BUILDING HAS AUTOMATIC SPRINKLER SYSTEM WHEREVER REQUIRED BY NBC.
- * BUILDING WILL BE DESIGNED (STRUCTURES) AS PER RELEVANT IS. CODES FOR EARTHQUAKE RESISTANCE.
- * SOLAR PANELS OF REQUIRED CAPACITY SHALL BE PROVIDED ON ROOF TOP AS PER HAREDA ZONING NORMS.
- * ALL HANDICAP PARKING WITH RAILING.
- * ALL DUPS HAVE 1 HOUR FIRE RATED ENTRANCE DOOR
- * ALL FIRE FIGHTING INSTALLATIONS SHALL BE AS PER PROVISION OF NBC.
- * THE RAINWATER HARVESTING SYSTEM SHALL BE PROVIDED AS PER CENTRAL GOVT WATER ACT.

Revised Building Plans of Group Housing Colony measuring 22.344 Acres (License No. 41 of 2010 Dated 07.06.2010) in sector-93, Gurugram being developed by Ashiana Housing Ltd. comprising of total of Five (5) phases.

TO BE READ WITH THIS OFFICE
MEMO NO.:
DATED :

ARCHITECT'S SEAL
& SIGNATUREOWNER/AUTH.
SIGN.

SYED MOHD. IMRAN
CA 93/16665



Scale :

1 : 100

Drawing Title:—

Drawing No:—

ELEVATION - A & B
(TYPE- 3 + 3T)
(TOWER - 5, 9 & 10)

A-30