


This is a "PROVISIONAL BUILDING PLAN" approved only for the purpose of inviting objections from the general public

Consultant Architect:


 (Dinesh Kumar) PA(HQ)

D.T.P. (HQ) MEMBER B.P.A.C.
 S.T.P. (HQ) MEMBER SECRETARY B.P.A.C.
 S.T.P. (G) MEMBER B.P.A.C.
 C.T.P. (HQ) CHAIRMAN B.P.A.C.


TO BE
 MEMORANDUM
 DATED :

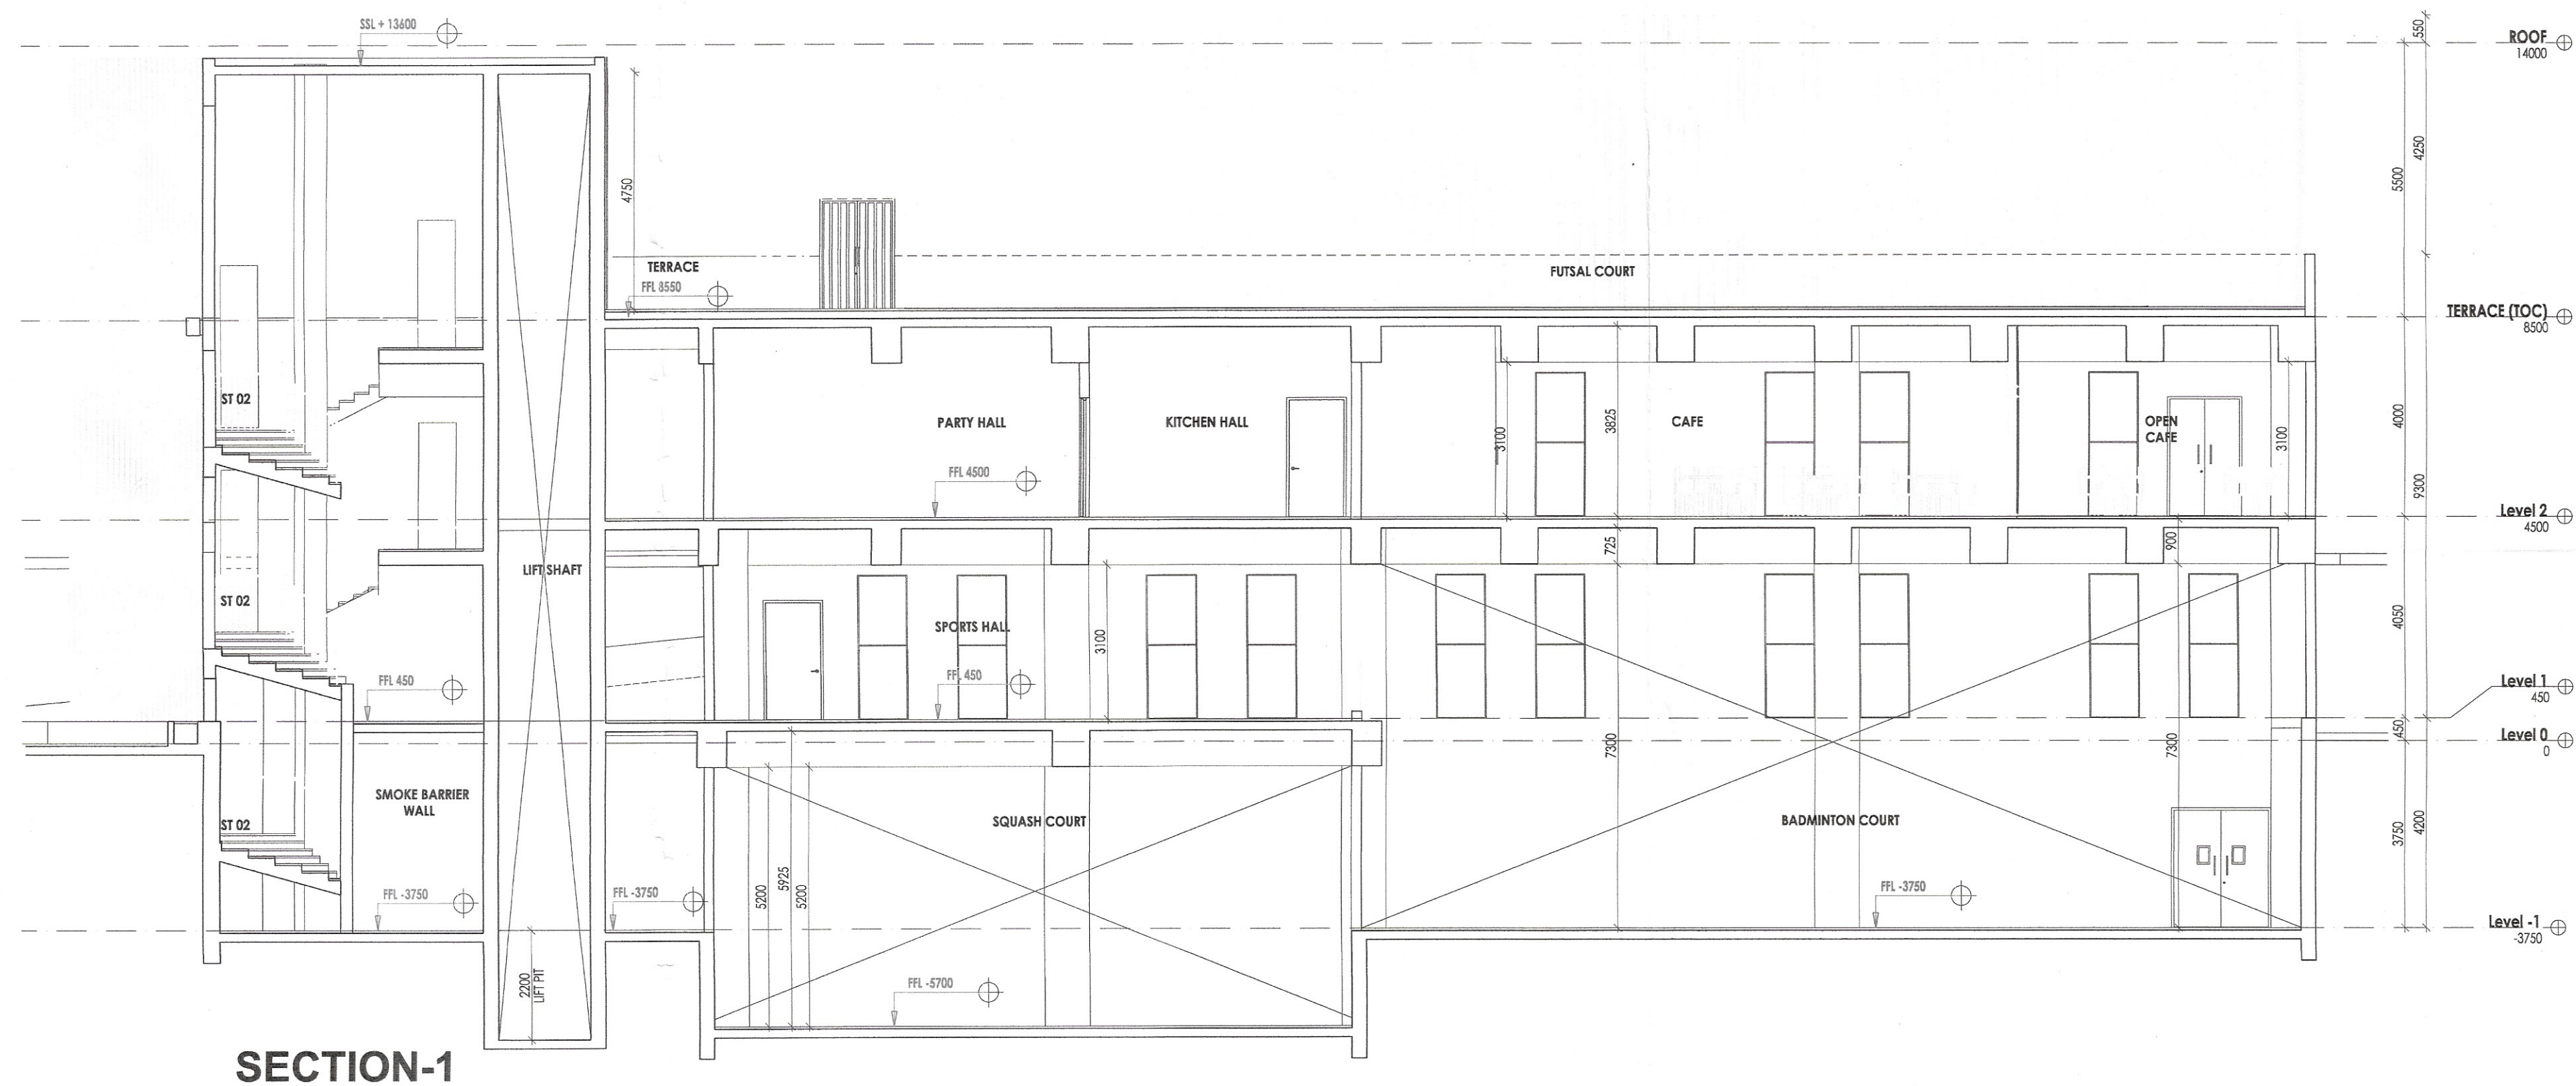


SECTION-1

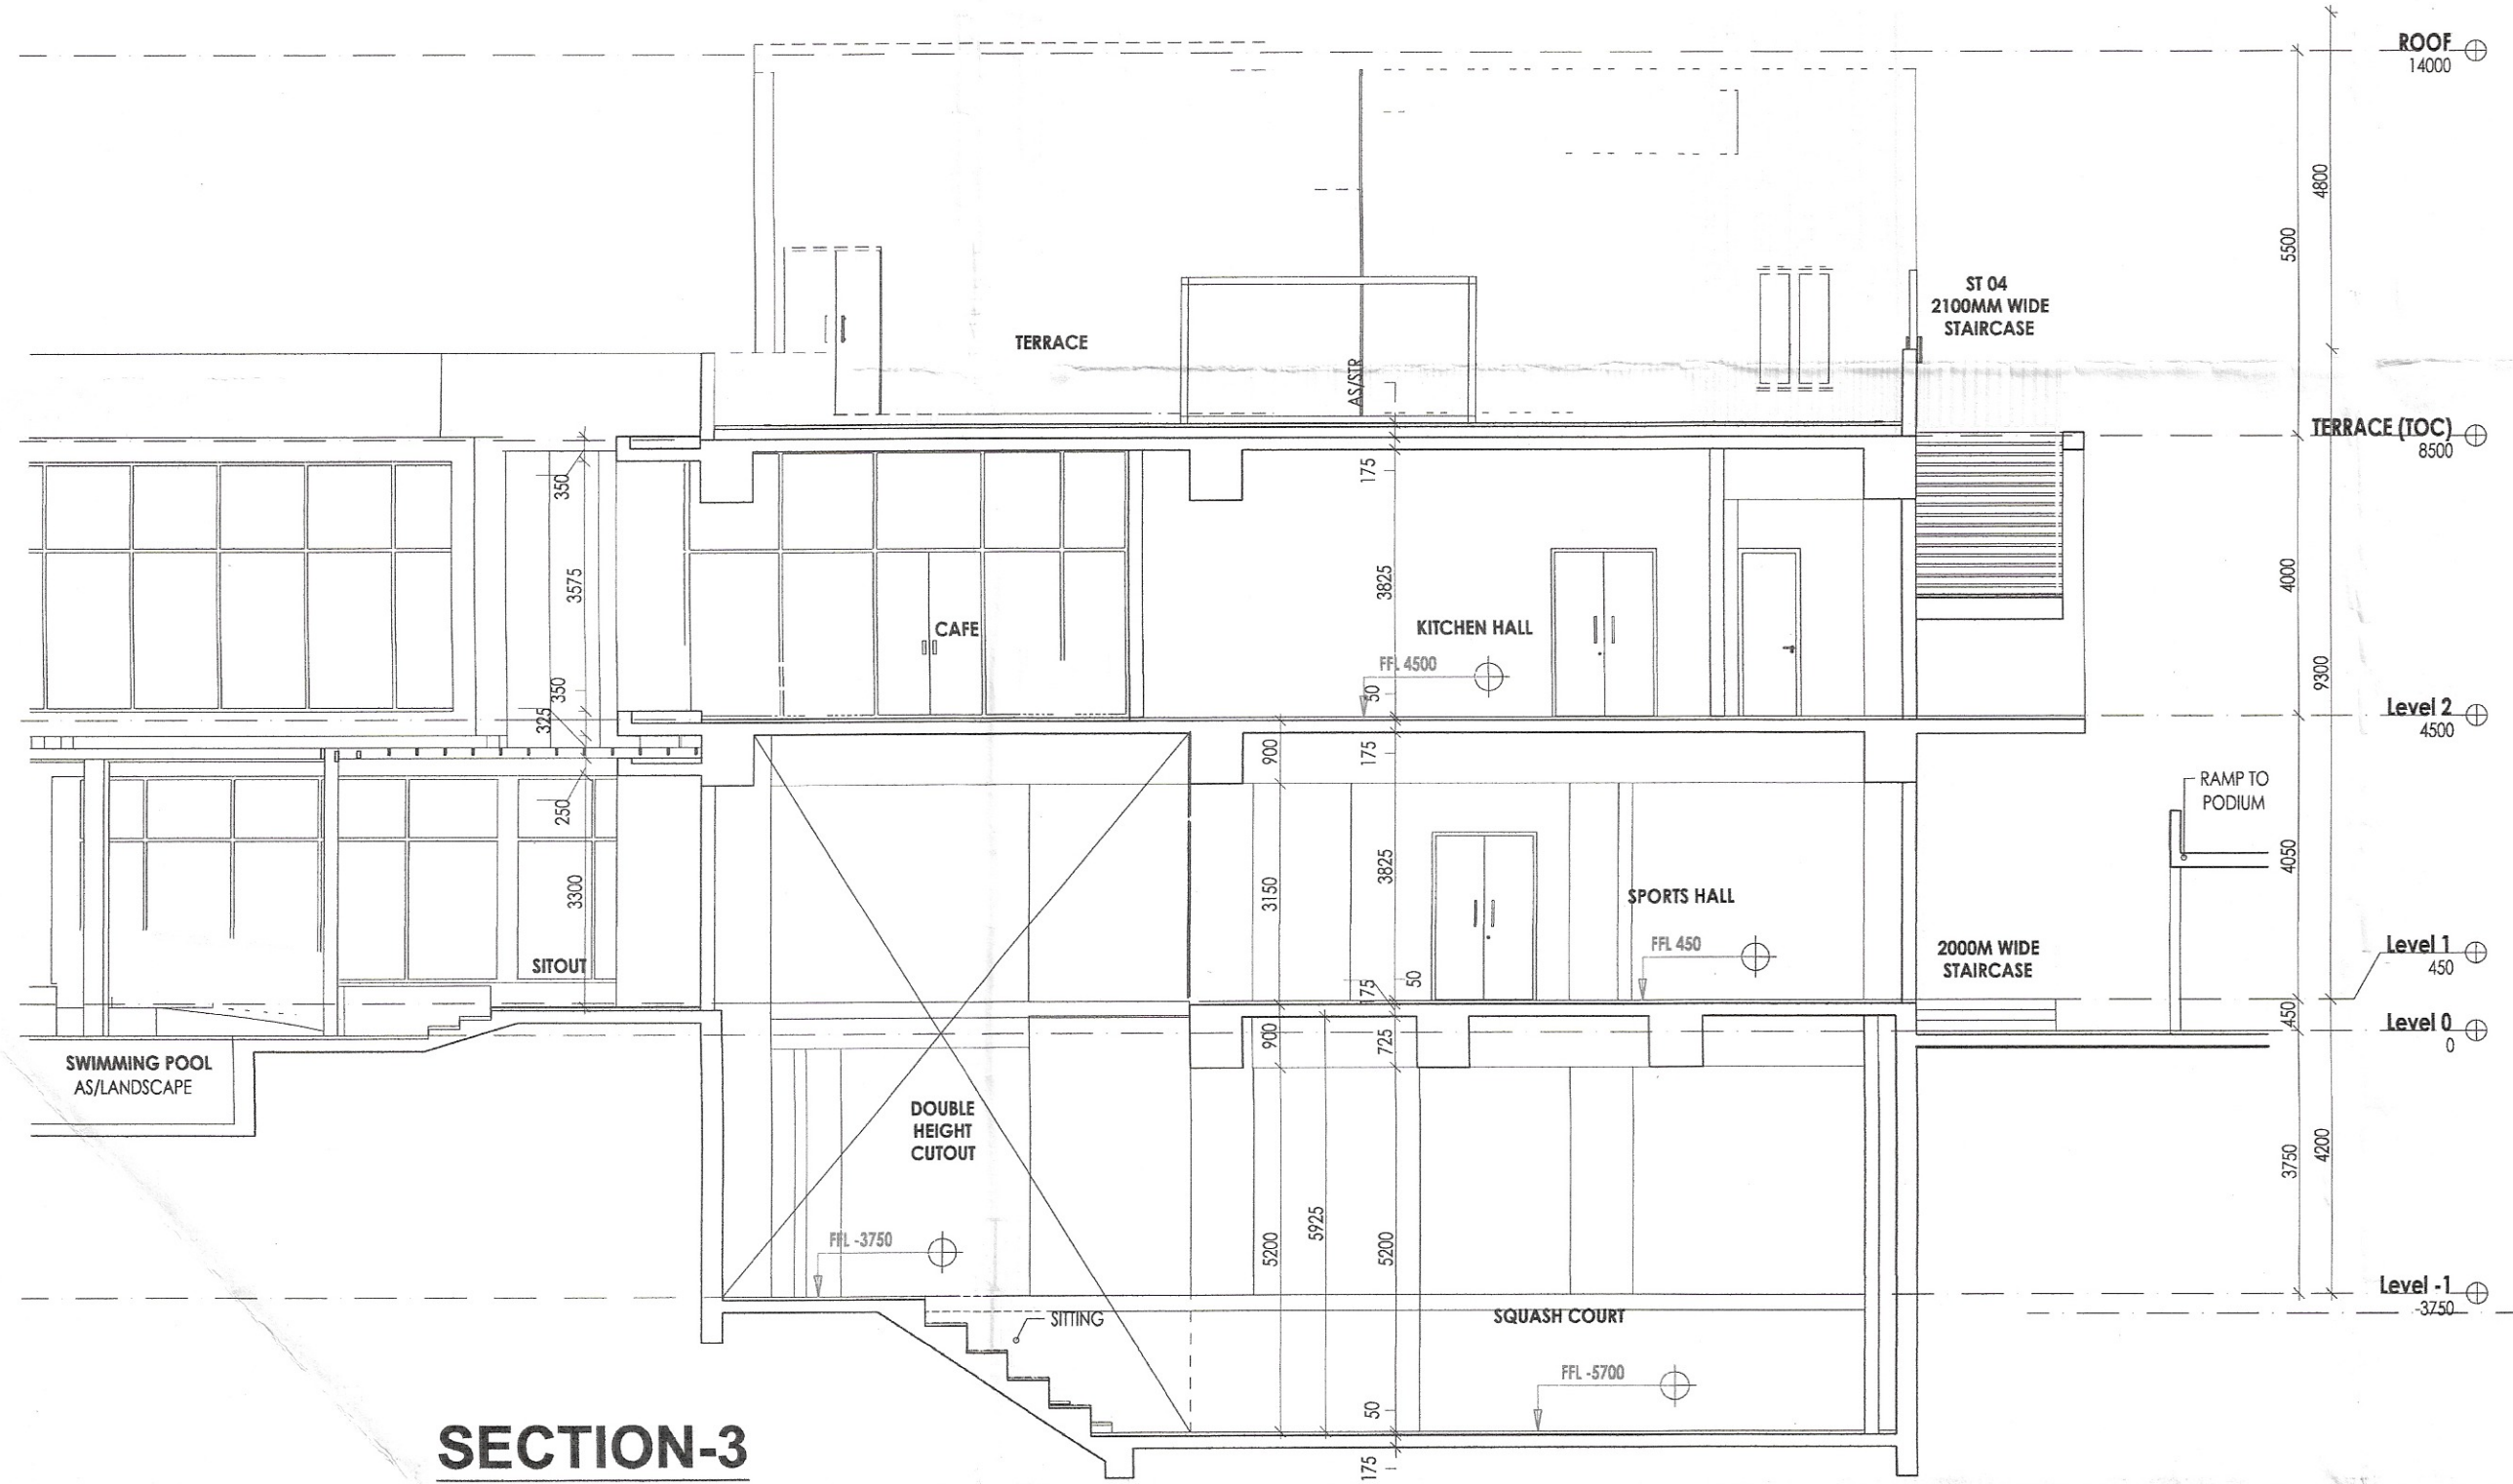


SECTION-3

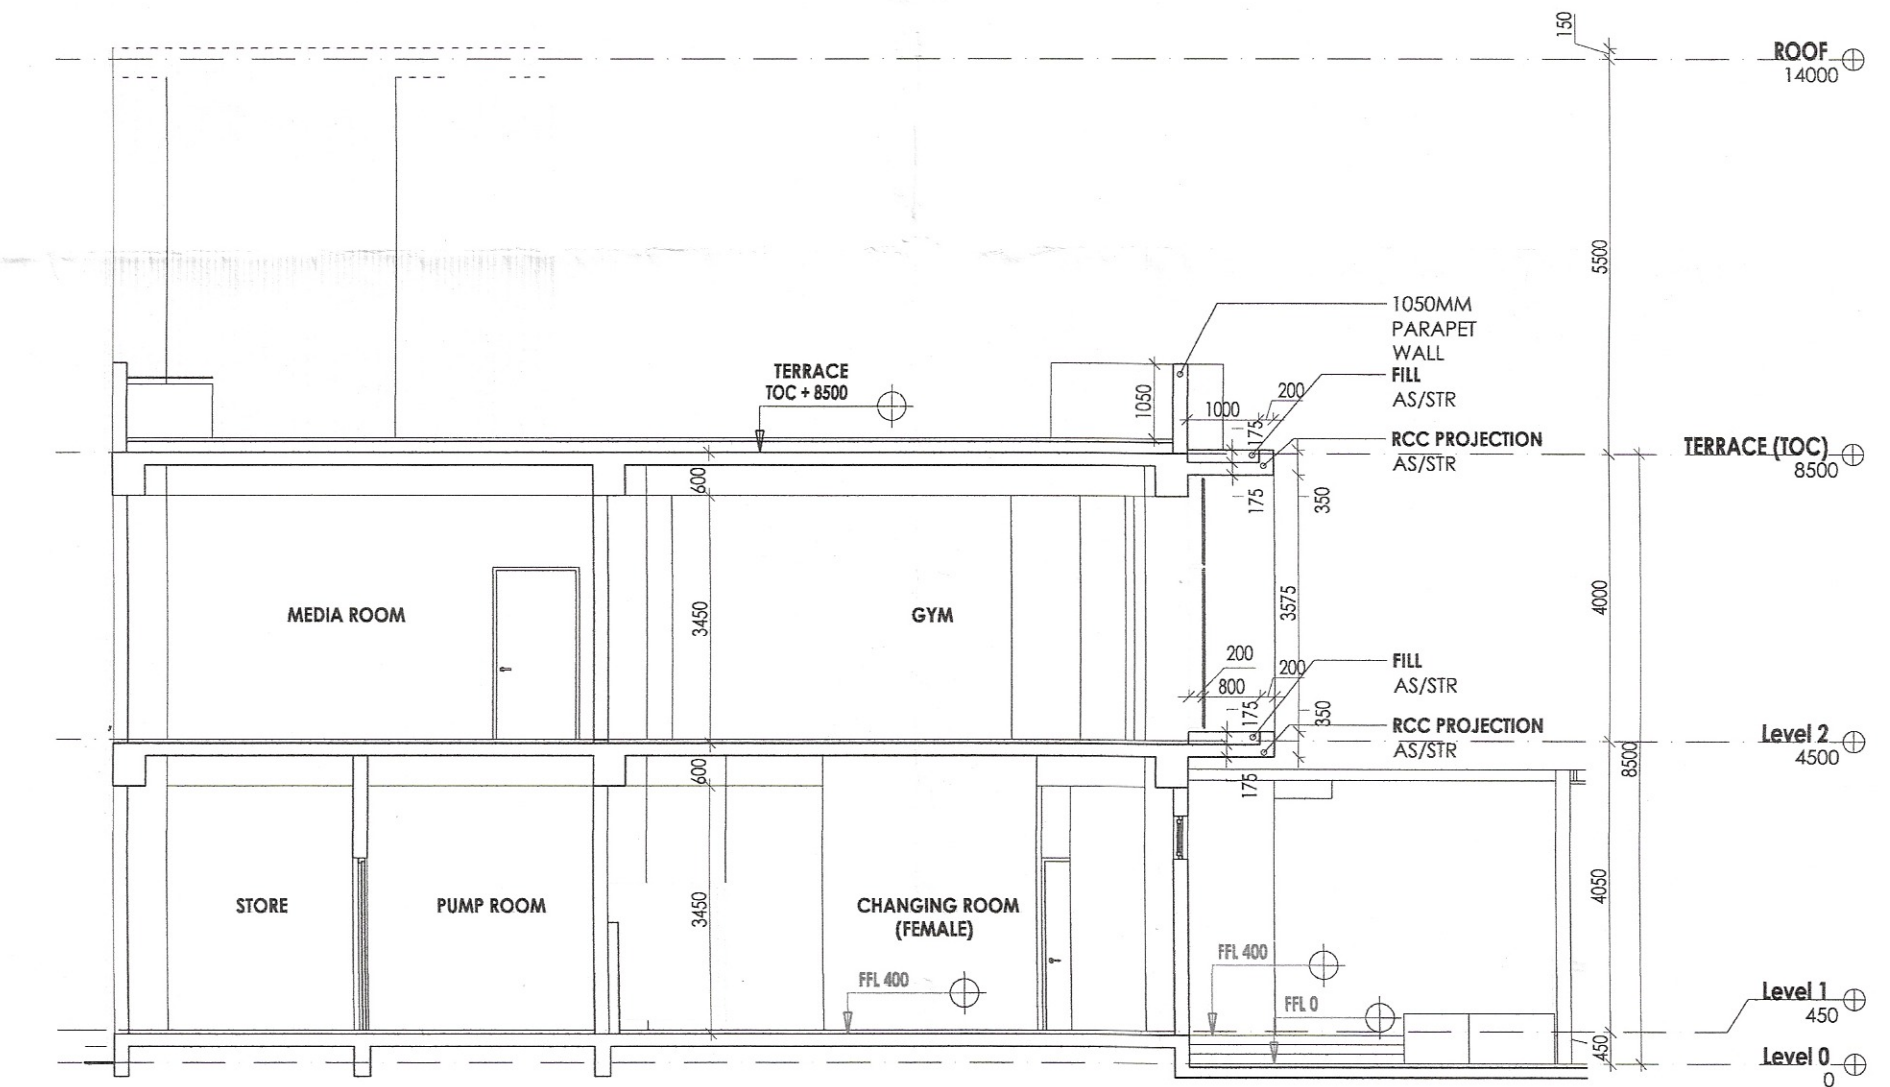

SECTION-4

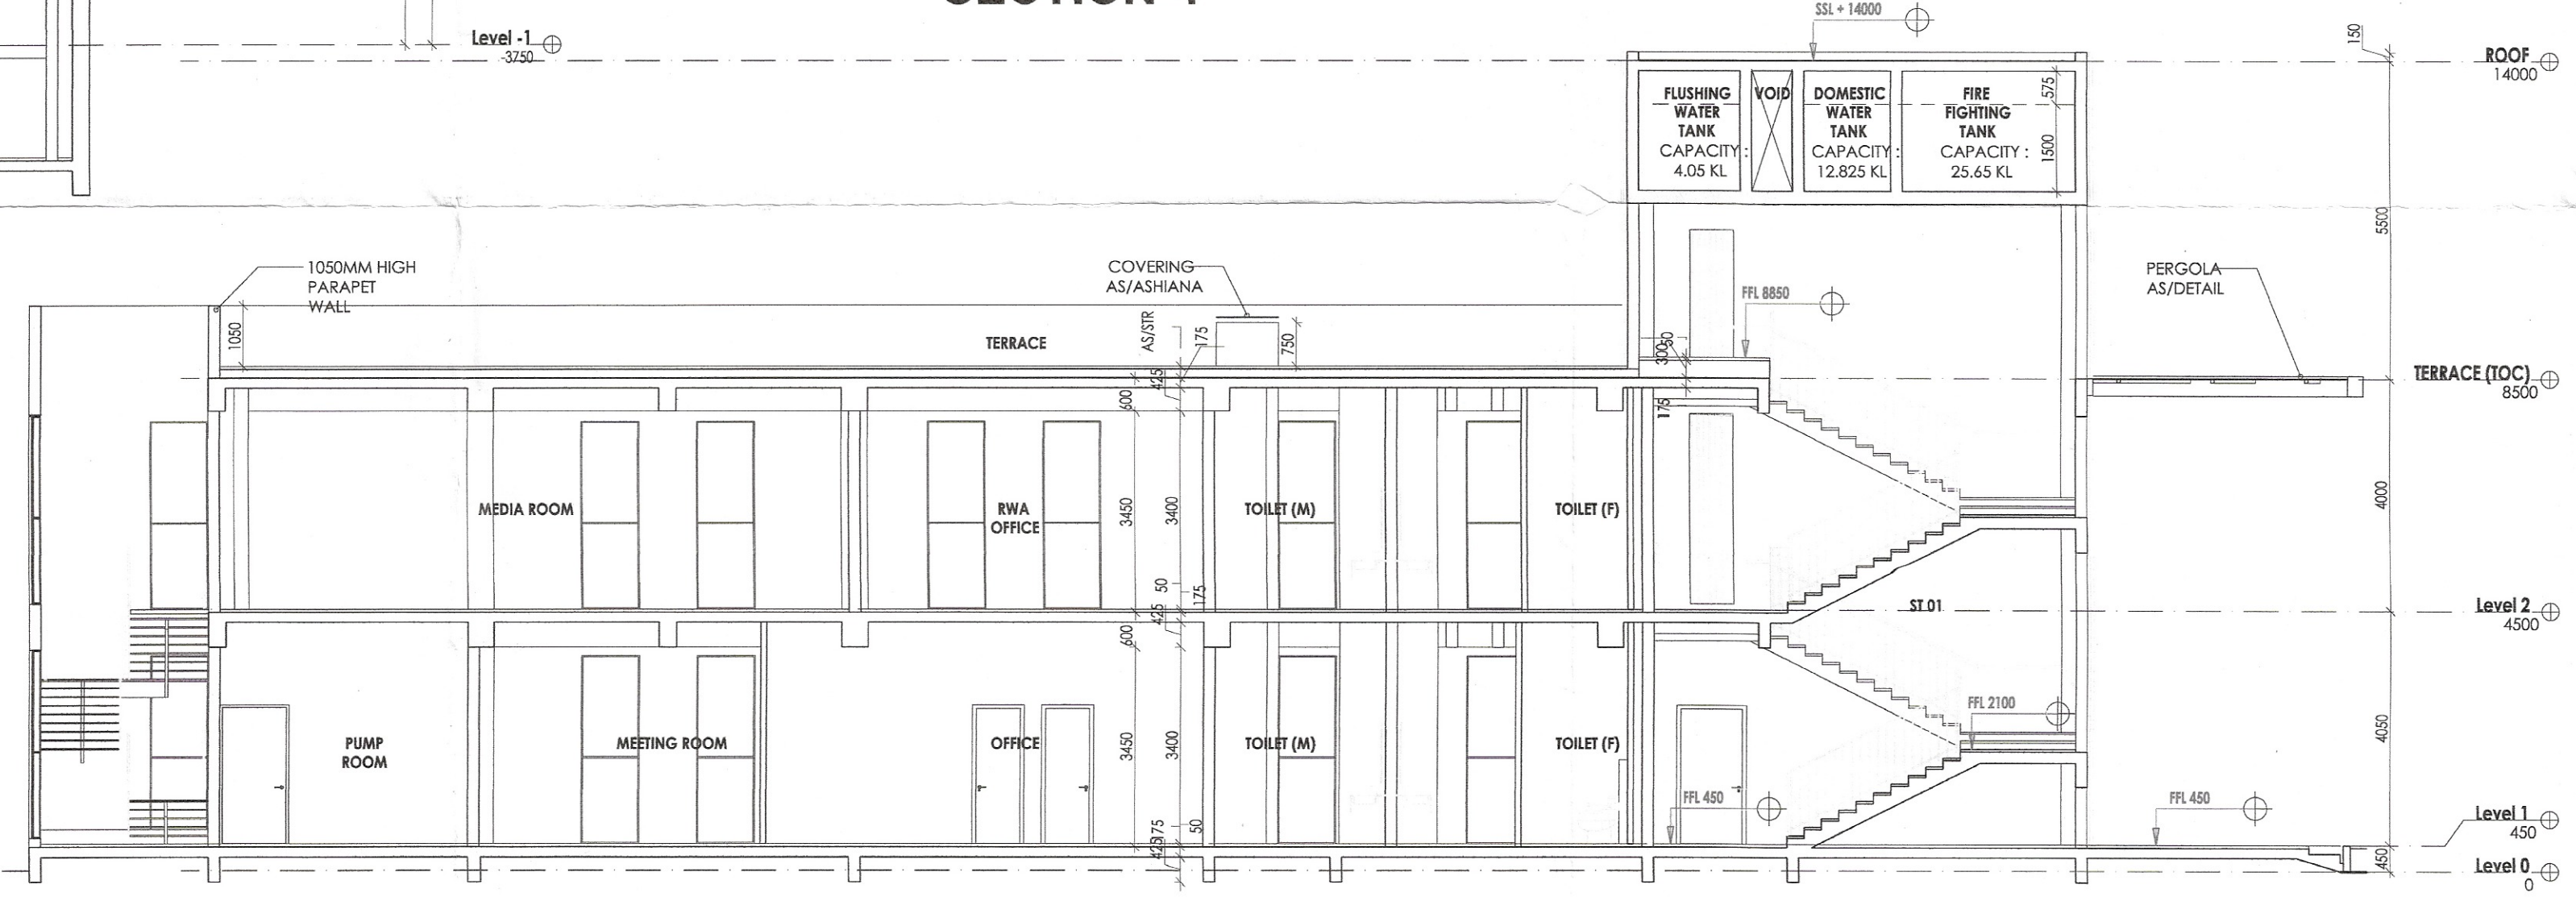

SECTION-2

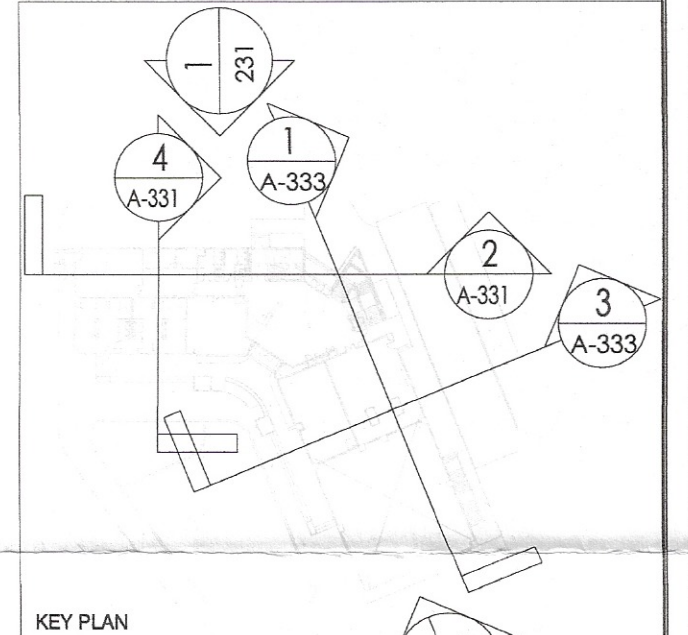

KEY PLAN	
PROJECT	
Revised Building Plans of Group Housing Colony measuring 22.344 Acres (License No. 41 of 2010 Dated 07.06.2010) in sector-93, Gurugram being developed by Ashiana Housing Ltd. comprising of total of Five (5) phases.	
ARCHITECT'S SEAL & SIGNATURE	OWNER/AUTH. SIGN.
SYED MOHD. IMRAN CA 93/16885 	
Scale : 1 : 100	Drawing No:-
Drawing Title:- SECTIONS (COMMUNITY BUILDING)	A-60