

**BASEMENT-B LEVEL-1 AREA CALCULATIONS**

NO.	COEFF.	LENGTH	BREADTH	QUANTITY	AREA (SQ.M)
1	1	13.530	6.670	1	90.245
2	1	12.030	34.525	1	415.338
3	1	70.920	56.120	1	3980.030
4	1	46.420	46.470	1	2157.137
5	1	47.920	6.700	1	321.064
<b>TOTAL BASEMENT-2 AREA</b>					<b>6963.813</b>

**BASEMENT-B LEVEL-2 AREA CALCULATIONS**

NO.	COEFF.	LENGTH	BREADTH	QUANTITY	AREA (SQ.M)
1	1	13.530	6.670	1	90.245
2	1	12.030	26.150	1	314.585
3	1	70.920	56.120	1	3980.030
4	1	46.420	46.470	1	2157.137
5	1	47.920	6.700	1	321.064
<b>TOTAL BASEMENT-2 AREA</b>					<b>6963.061</b>

**SERVICE AREA**

NO.	COEFF.	LENGTH	BREADTH	QUANTITY	AREA (SQ.M)
S1	1	8.120	10.150	9	183.384
S2	1	2.650	4.650	3	36.322
S3	1	7.650	5.400	1	42.390
S4	1	8.300	4.660	1	41.085
S5	1	34.025	8.300	1	282.408
S6	1	12.380	6.720	1	107.954
<b>TOTAL SERVICE AREA</b>					<b>699.562</b>
<b>NET AREA FOR PARKING</b>					<b>6284.230</b>
<b>PERM. PARKING @ 32 SQM/ECS</b>					<b>195.757</b>
<b>SAY</b>					<b>196</b>
<b>PROVIDED CAR PARKING</b>					<b>163</b>

**SERVICE AREA**




NO.	COEFF.	LENGTH	BREADTH	QUANTITY	AREA (SQ.M)
S1	1	4.130	3.150	1	13.010
S2	1	6.120	10.150	3	186.354
S3	1	3.600	6.515	3	70.362
S4	1	3.825	1.515	3	17.385
S5	1	5.875	2.695	2	31.666
S6	1	2.650	4.155	3	33.032
S7	1	7.650	5.400	1	42.390
S8	1	8.300	4.650	1	41.085
S9	1	26.120	8.300	1	216.796
<b>TOTAL SERVICE AREA</b>					<b>652.080</b>
<b>NET AREA FOR PARKING</b>					<b>6210.982</b>
<b>PERM. PARKING @ 32 SQM/ECS</b>					<b>194.093</b>
<b>SAY</b>					<b>194</b>
<b>PROVIDED CAR PARKING</b>					<b>171</b>

**LEGEND : (DRAINAGE SYSTEM)**

S.No.	SYMBOL	DESCRIPTION
1	---	SURFACE DRAIN (300 MM WIDE DRAIN SLOPE 1 IN 450)
2	B.L.	BASEMENT LEVEL
3	I.L.	INVERT LEVEL

**DOOR-WINDOW SCHEDULE**

S.NO.	DOOR TAG	DOOR SIZE	SILL LVL.	LINTEL LVL.
1.	FD	1200X2100	-	2100
2.	FD1	600X2100	-	2100
3.	FD2	900X2100	-	2100
4.	FD3	1500X2100	-	2100
5.	D1	600X2100	-	2100

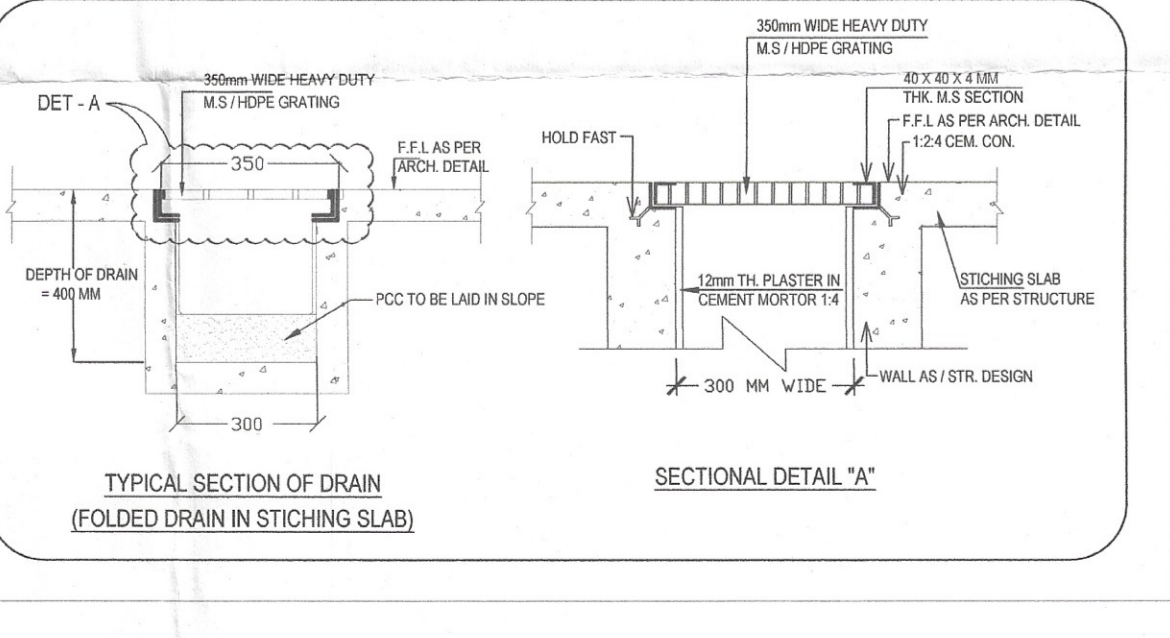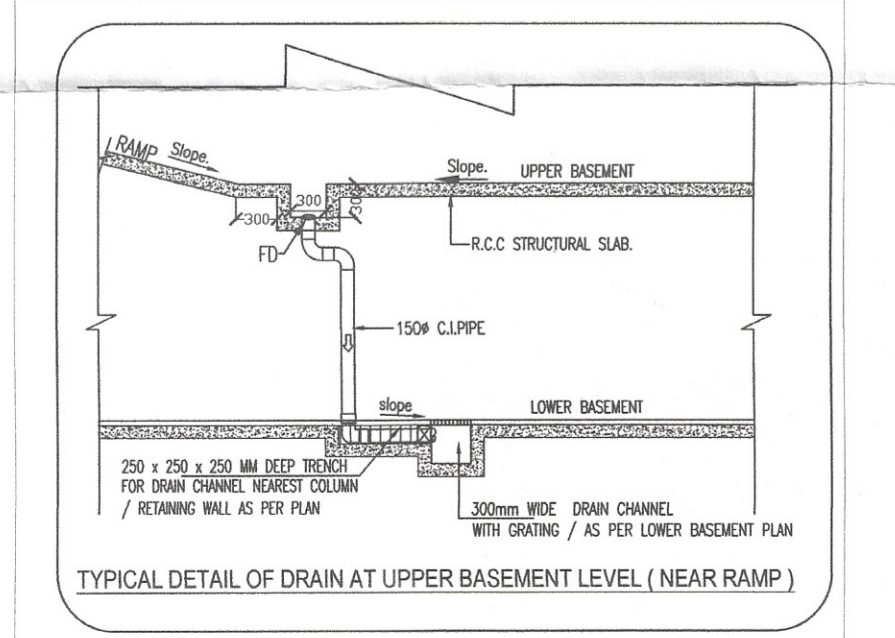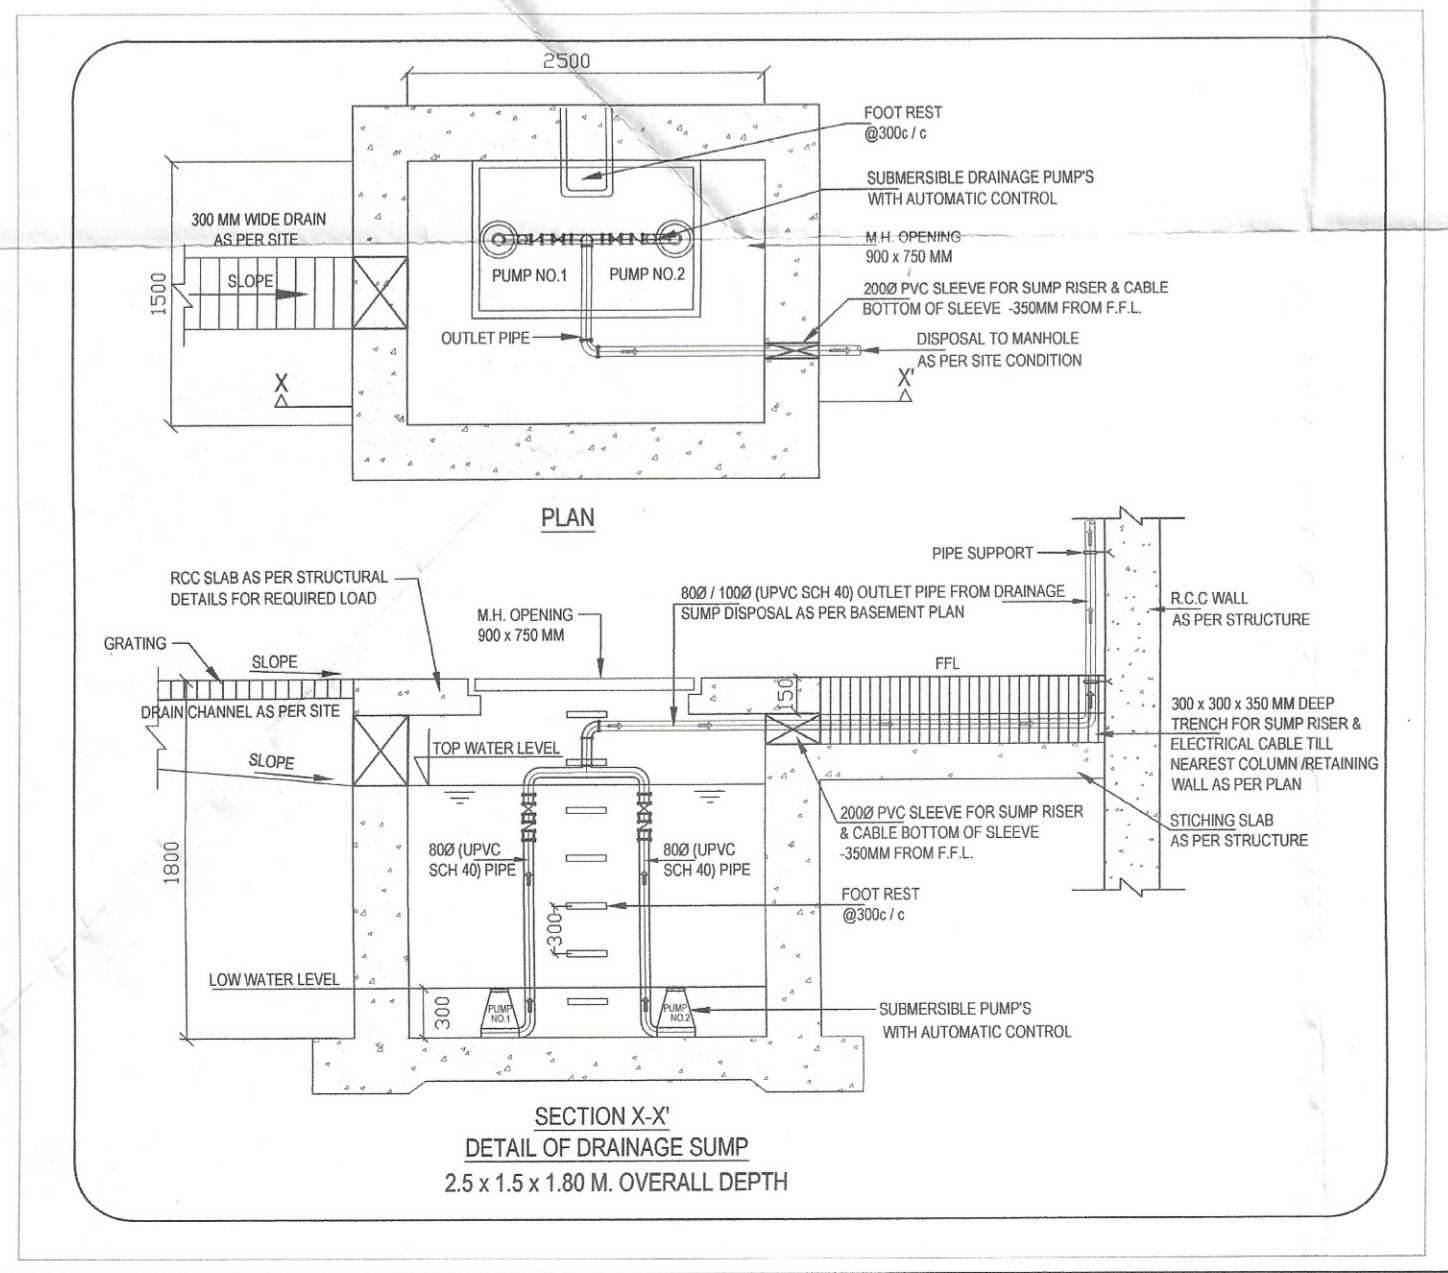

**KEY PLAN**

**PROJECT**

Revised Building Plans of Group Housing Colony measuring 22.344 Acres (License No. 41 of 2010 Dated 07.06.2010) in sector-93, Gurugram being developed by Ashiana Housing Ltd. comprising of total of Five (5) phases.

**ARCHITECT'S SEAL & SIGNATURE**

**OWNER/AUTH. SIGN.**

SYED MOHD. IMRAN CA 93/16665

Scale : 1 : 300

Drawing Title:- BASEMENT-B(LVL 1 & 2) PLAN & AREA DETAILS

Drawing No:- A-03

NOTE: TANDERBACK TO BACK PARKINGS HAVE BEEN COUNTED ONE NUMBER OF CAR PARKING FOR ECS CALCULATION.